
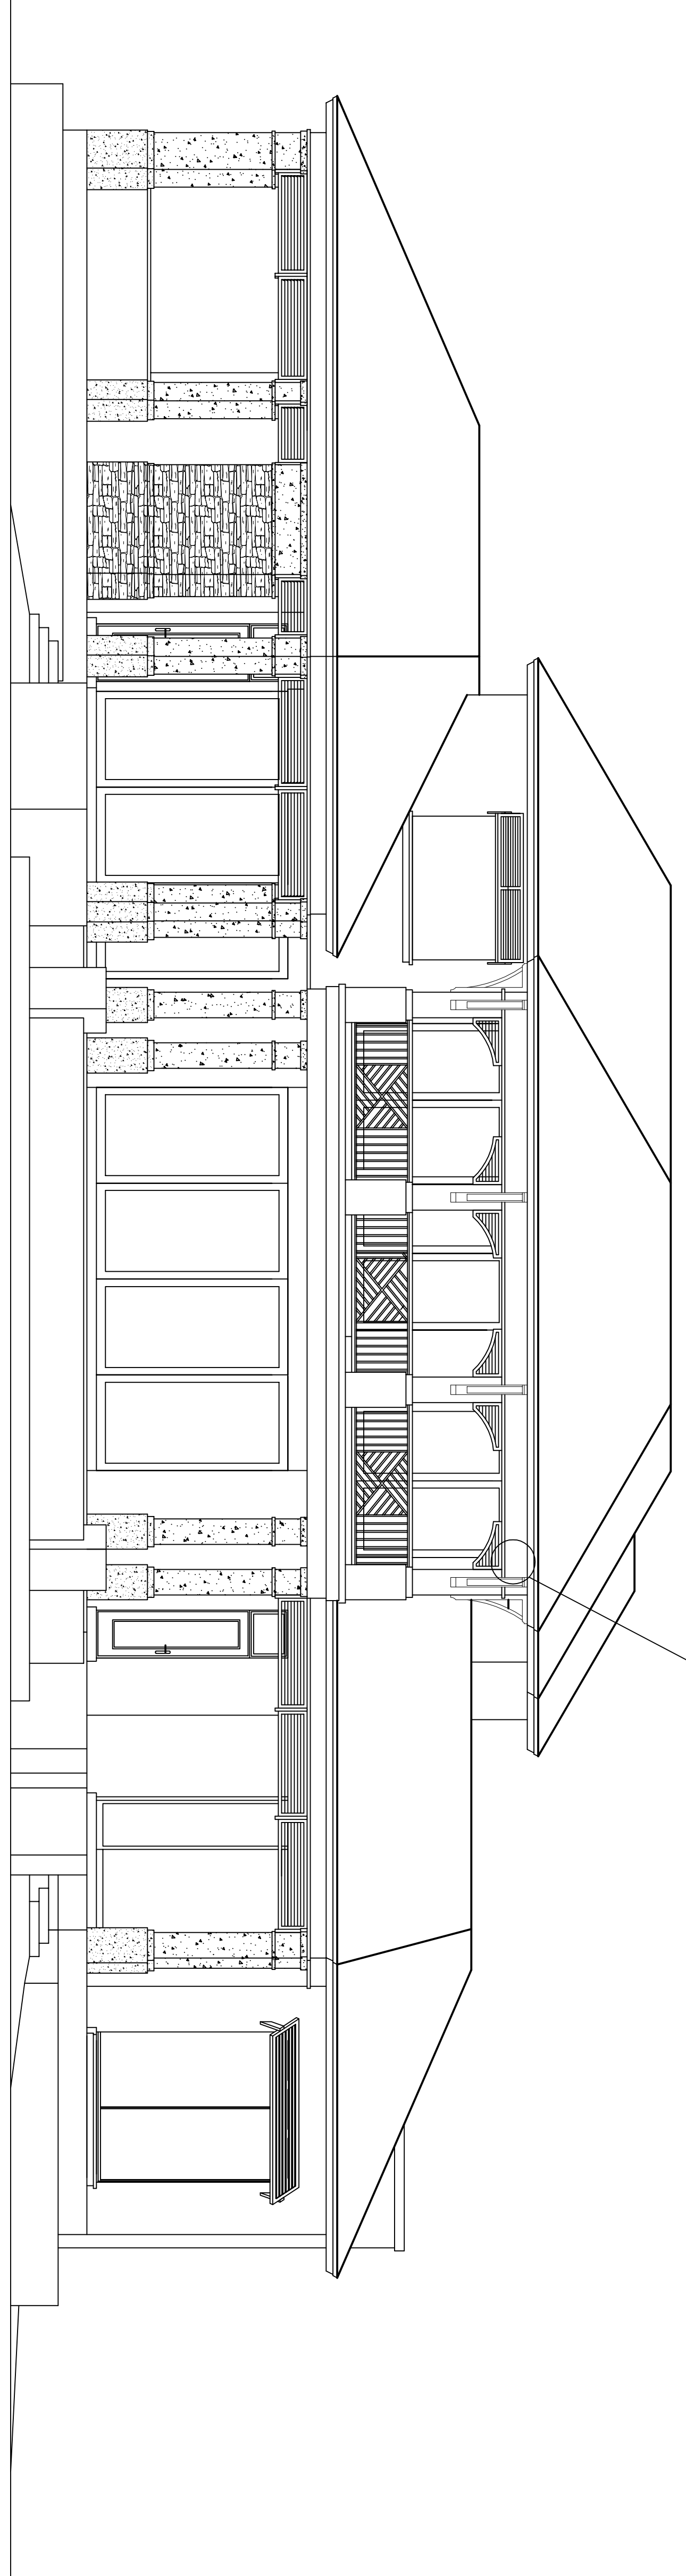


FRONT ELEVATION

SCALE: 3/16" = 1'-0"

© COPYRIGHT BRYANT DESIGN CORP. 2016

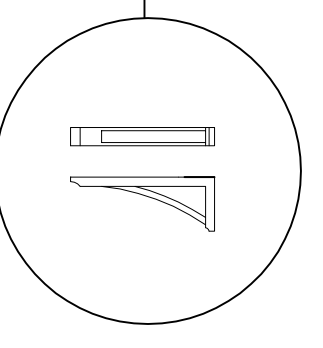

REAR ELEVATION A

SCALE: 3/16" = 1'-0"