



FRONT ELEVATION

SCALE: 1/4" = 1'-0"

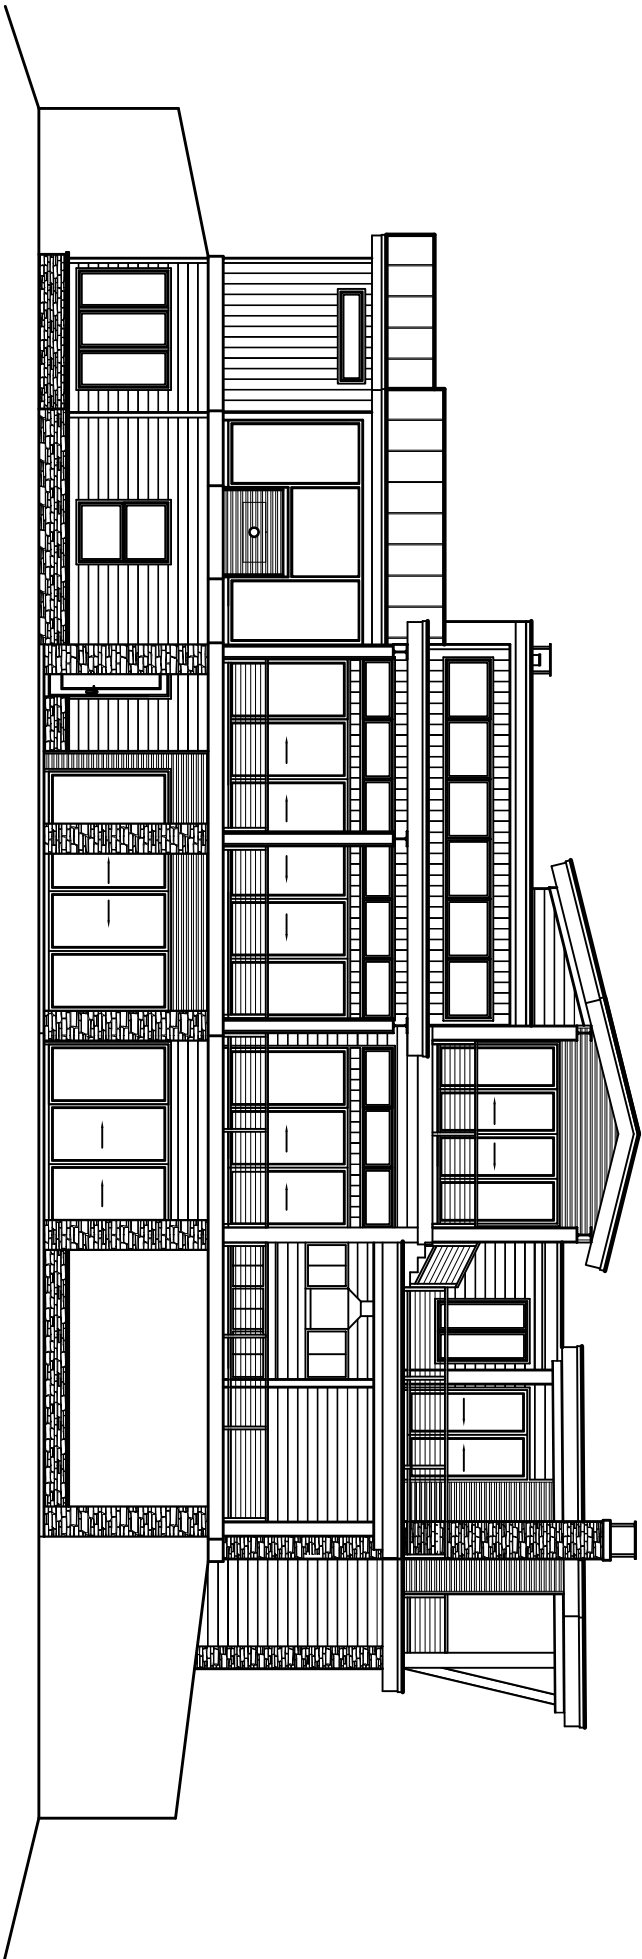

REAR ELEVATION

SCALE: 1/4" = 1'-0"



BOYATT DESIGN CORP.
Residential Designers, & Planners
931 EAST MAIN STREET
SUITE B
BLUE RIDGE, GEORGIA 30513
(706) 652-7212