


THESE PLANS MUST BE THOROUGHLY REVIEWED BY A LICENSED ARCHITECT, PROFESSIONAL ENGINEER, CERTIFIED RESIDENTIAL DESIGNER OR A LICENSED RESIDENTIAL DESIGNER BEFORE ANY CONSTRUCTION BEGINS. ANY CHANGES TO THESE PLANS WILL BE USED.


**COPYRIGHT NOTICE**

ALL HOMES SOLD THROUGH BOYATT GALLERY OF HOMES ARE PROTECTED BY COPYRIGHT. REPRODUCTION OF THESE HOME PLANS EITHER WHOLLY OR IN PART INCLUDING ANY FORM OF PHOTOCOPYING, RECORDING, OR BY ANY INFORMATION STORAGE AND RETRIEVAL SYSTEM, WITHOUT THE WRITTEN PERMISSION OF BOYATT GALLERY OF HOMES IS STRICTLY PROHIBITED. THE PURCHASE OF A SET OF HOME PLANS IS NOT A LICENSE TO REPRODUCE OR TO MAKE COPIES OF THE PLANS FOR ANY OTHER PURPOSES. THE PURCHASE OF A SET OF HOME PLANS IS EXCEPT FOR A LIMITED LICENSE TO USE THAT SET OF HOME PLANS FOR THE CONSTRUCTION OF ONE AND ONLY ONE DWELLING UNIT. THE PURCHASE OF ADDITIONAL SETS OF THAT HOME PLAN SHALL BE AT THE BUYER'S SOLE RISK AND WITHOUT LIABILITY TO BOYATT GALLERY OF HOMES. SIMILARLY, THE PURCHASE OF REPRODUCIBLE HOME PLANS, VELLUMS, MYLARS OR ELECTRONIC FILES TO MAKE COPIES OF THEM FOR THE CONSTRUCTION OF MORE THAN ONE DWELLING UNIT IS NOT TO BE CONSIDERED A LICENSE TO REPRODUCE OR TO MAKE COPIES OF THE PLANS FOR ANY OTHER PURPOSES. THE PURCHASE OF A SET OF HOME PLANS MORE THAN ONE, AND TO VOID ANY COPYRIGHT LICENSE INFORMATION IT IS TO BE CONSIDERED A LICENSE TO REPRODUCE OR TO MAKE COPIES OF THE PLANS FOR ANY OTHER PURPOSES. WHEREAS, A PURCHASER OF REPRODUCIBLE VELLUMS IS GRANTED A LICENSE TO MAKE COPIES AND TO MAKE AND MODIFICATIONS, REVISIONS, OR OTHER TO CUSTOMIZE THE HOME AS THEY SEE FIT. COPYRIGHT AND LICENSING OF HOME PLANS FOR CONSTRUCTION EXISTS TO PROTECT ALL PARTIES. COPYRIGHT LAW HAS BEEN RENEGOTIATED OVER THE PAST FEW YEARS. WHAT IS ENFORCEMENT COULD BE LIMITED TO THE EXTENT OF THE ORIGINAL PROPERTY AND DIGNITY OF THE ORIGINAL DESIGNER. ATTORNEY FEES, DAMAGES AND LOSS OF PROFITS ARE NOT LIMITED TO \$1,000,000 PLUS SPECIAL NOTE: COPYRIGHT LICENSE RELEASE FORM IS NONTRANSFERABLE FROM ITS ORIGINAL ISSUANCE PARTY.


THESE PLANS ARE TO BE CONSIDERED AS CONCEPTUAL ARCHITECTURAL DRAWINGS ONLY AND SHALL NOT BE CONSIDERED AS A FINAL SET OF ENGINEERED DOCUMENTS FOR CONSTRUCTION PURPOSES. IT SHALL BE THE BUYER'S RESPONSIBILITY TO OBTAIN ALL NECESSARY PERMITS AND TO HAVE THE DRAWINGS REVIEWED BY AN ARCHITECT, ENGINEER, CERTIFIED DESIGNER, AND/OR GENERAL CONTRACTOR. LICENSED TO PRACTICE IN THAT STATE. THE BUYER SHALL BE RESPONSIBLE FOR THE NECESSARY INFORMATION OR ADDITIONAL DRAWINGS, ELECTRICAL TO INCLUDE FOUNDATION, FLOORROOF TRUSS DESIGNS, CONSTRUCTION AND BUILDING PERMITS. WALL SECTIONS AND DETAILS SHOWN ARE FOR DESIGN COORDINATION PURPOSES ONLY. EXACT WALL ROOF TRUSS INCLUDING WATERPROOFING AND FLASHINGS SHALL BE DETERMINED BY THE PURCHASER, OWNER OR GENERAL CONTRACTOR AT THE TIME OF CONSTRUCTION.

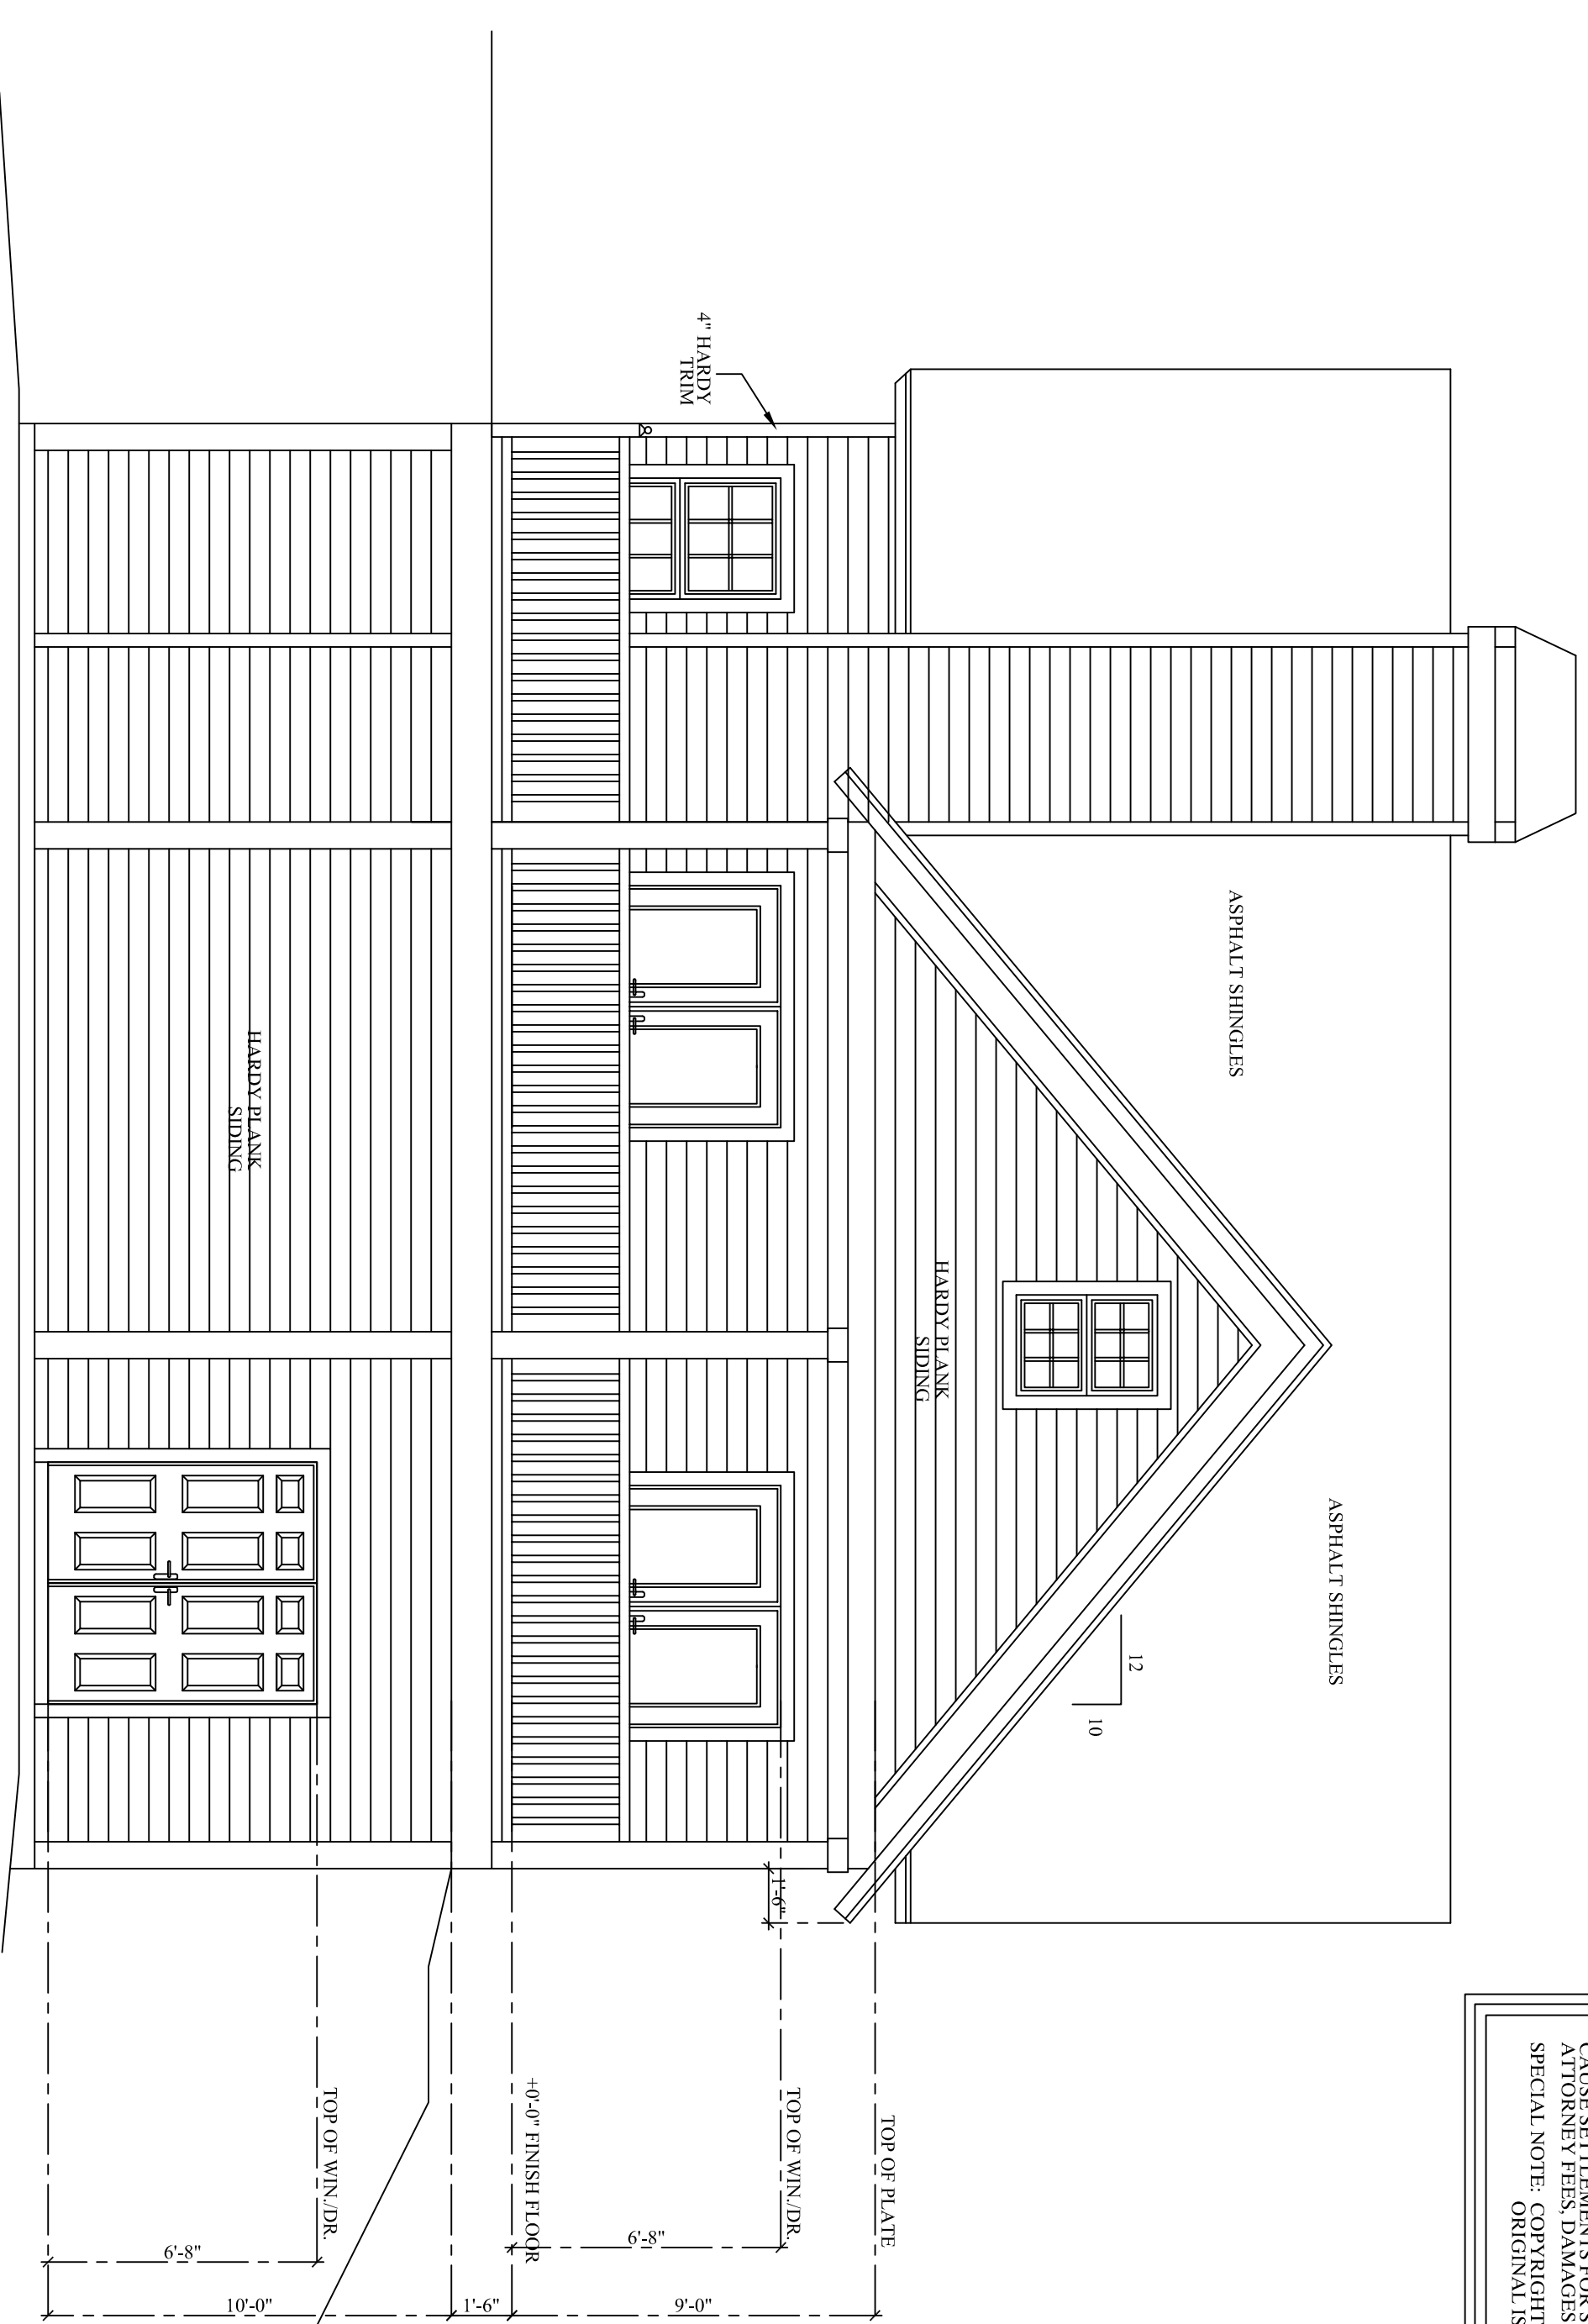


**REAR ELEVATION**  
SCALE: 1/4" = 1'-0"

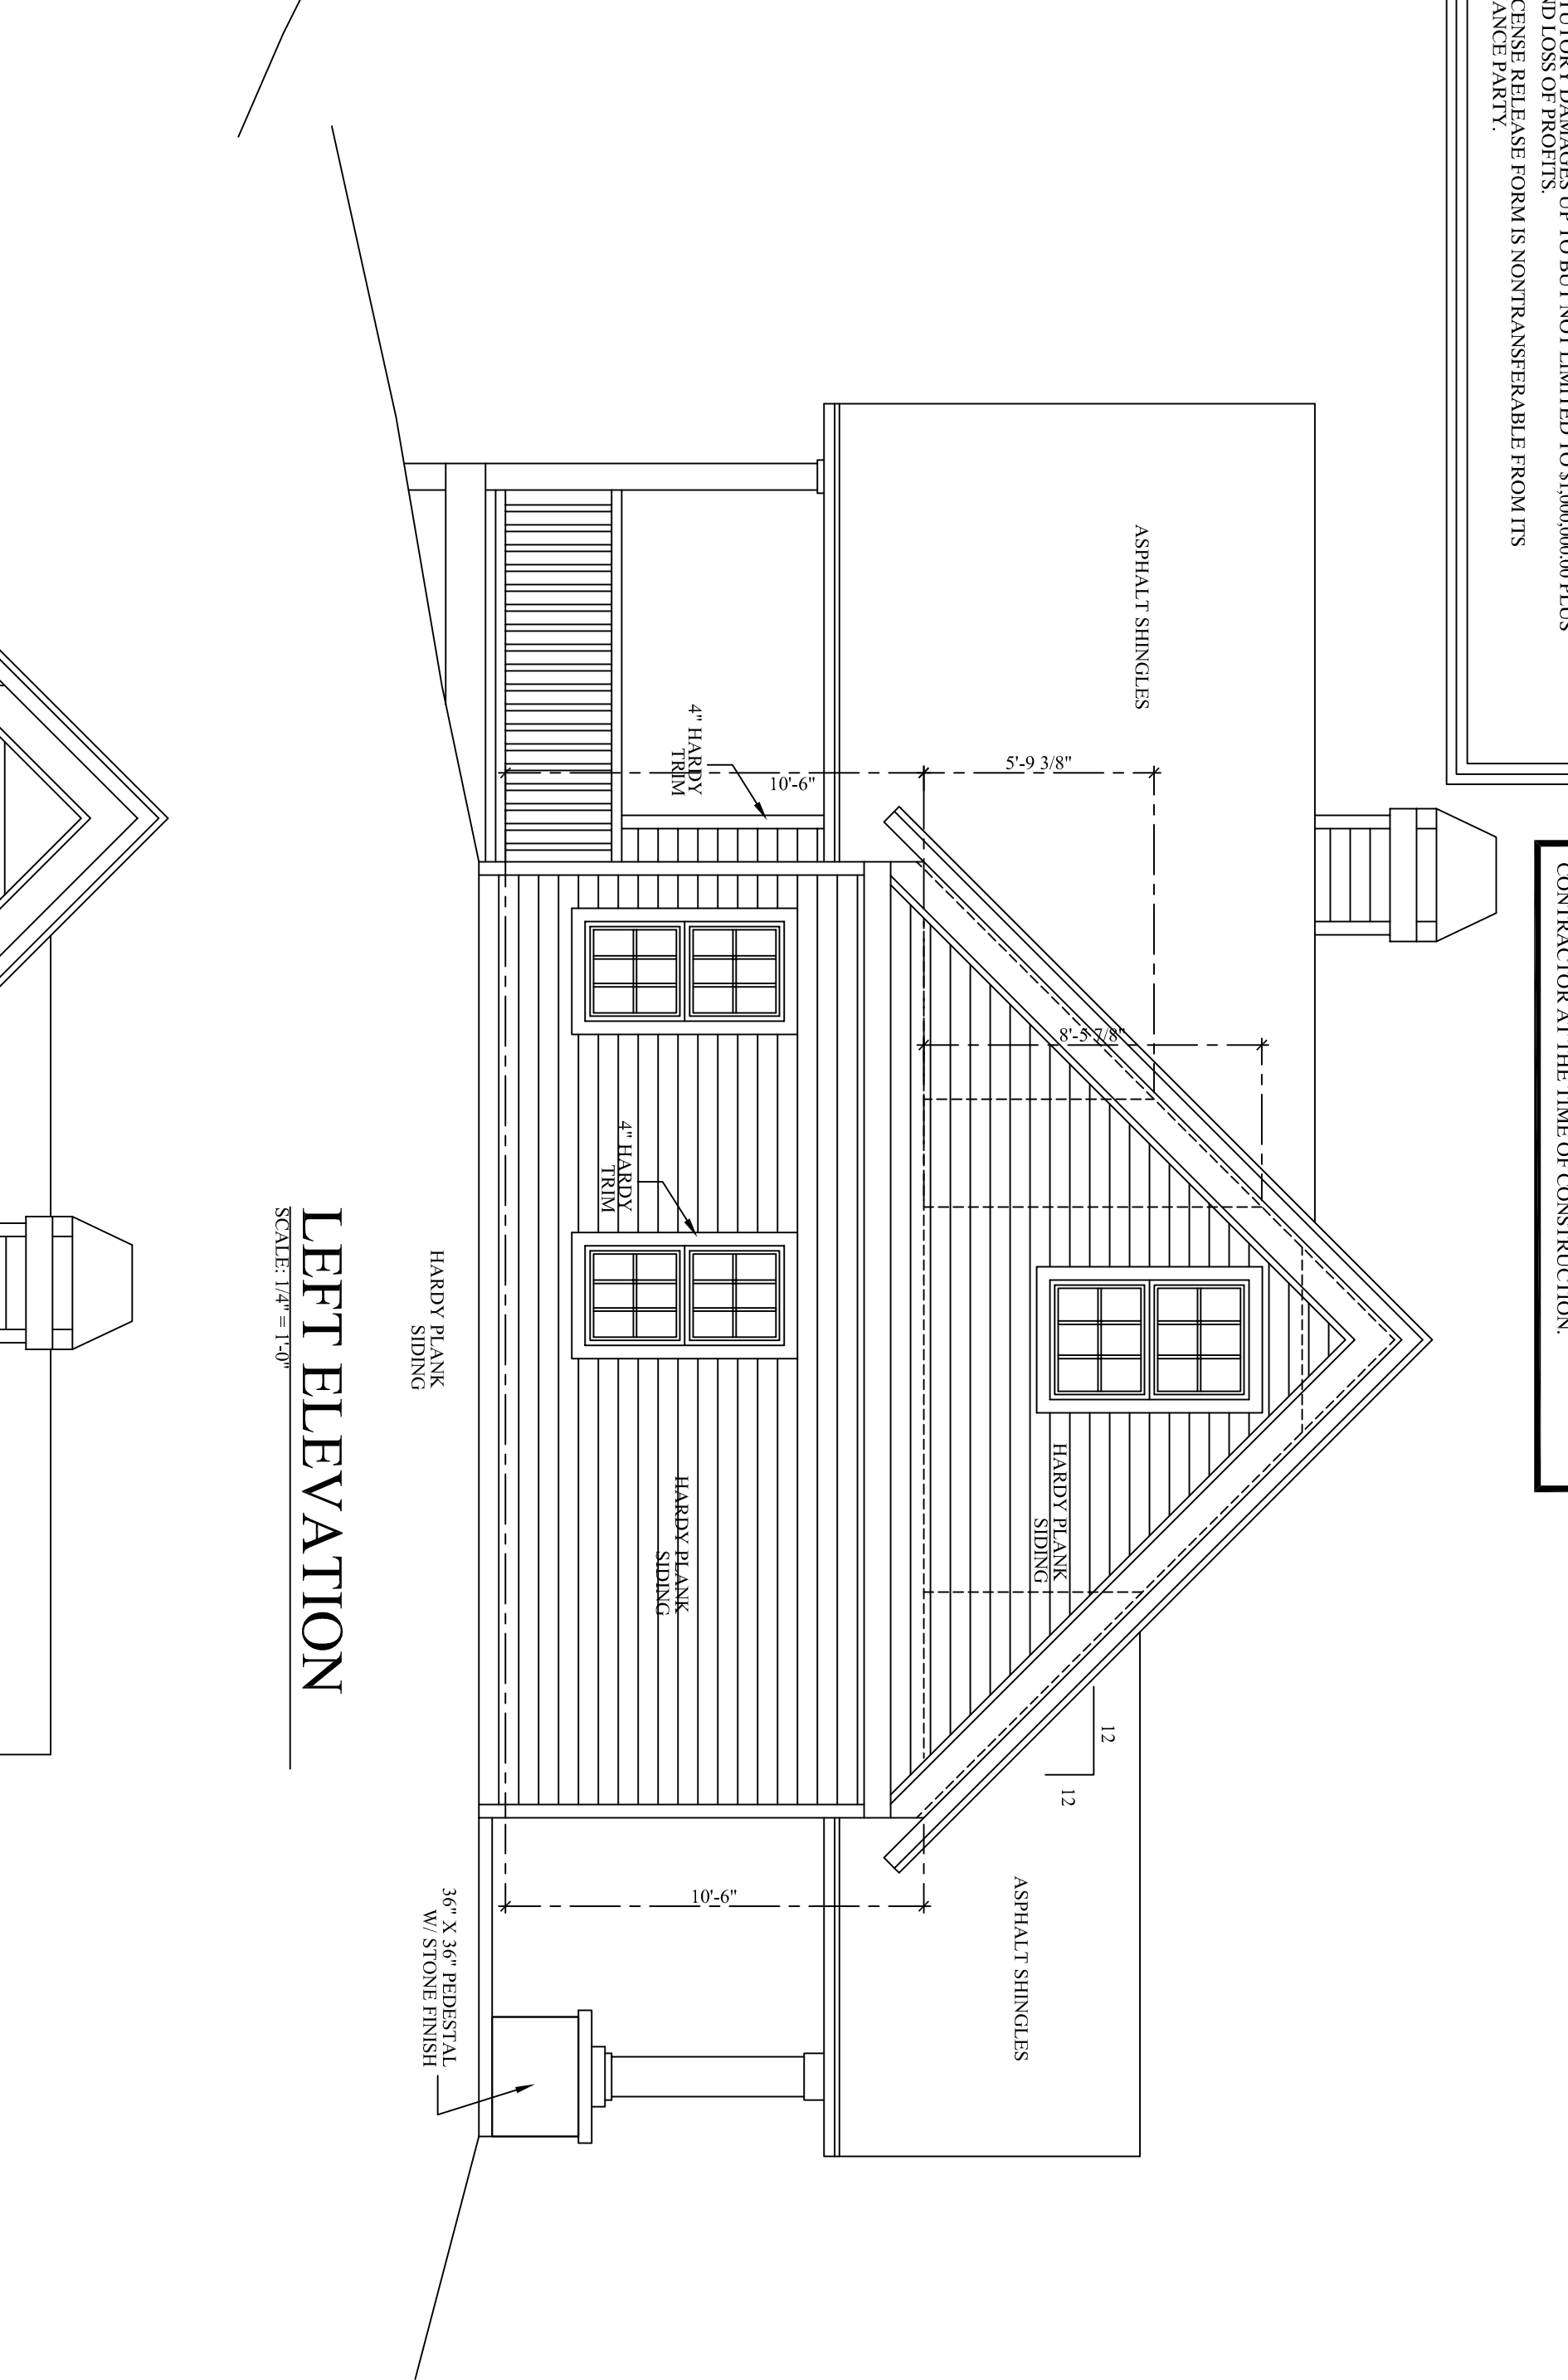

**LEFT ELEVATION**  
SCALE: 1/4" = 1'-0"

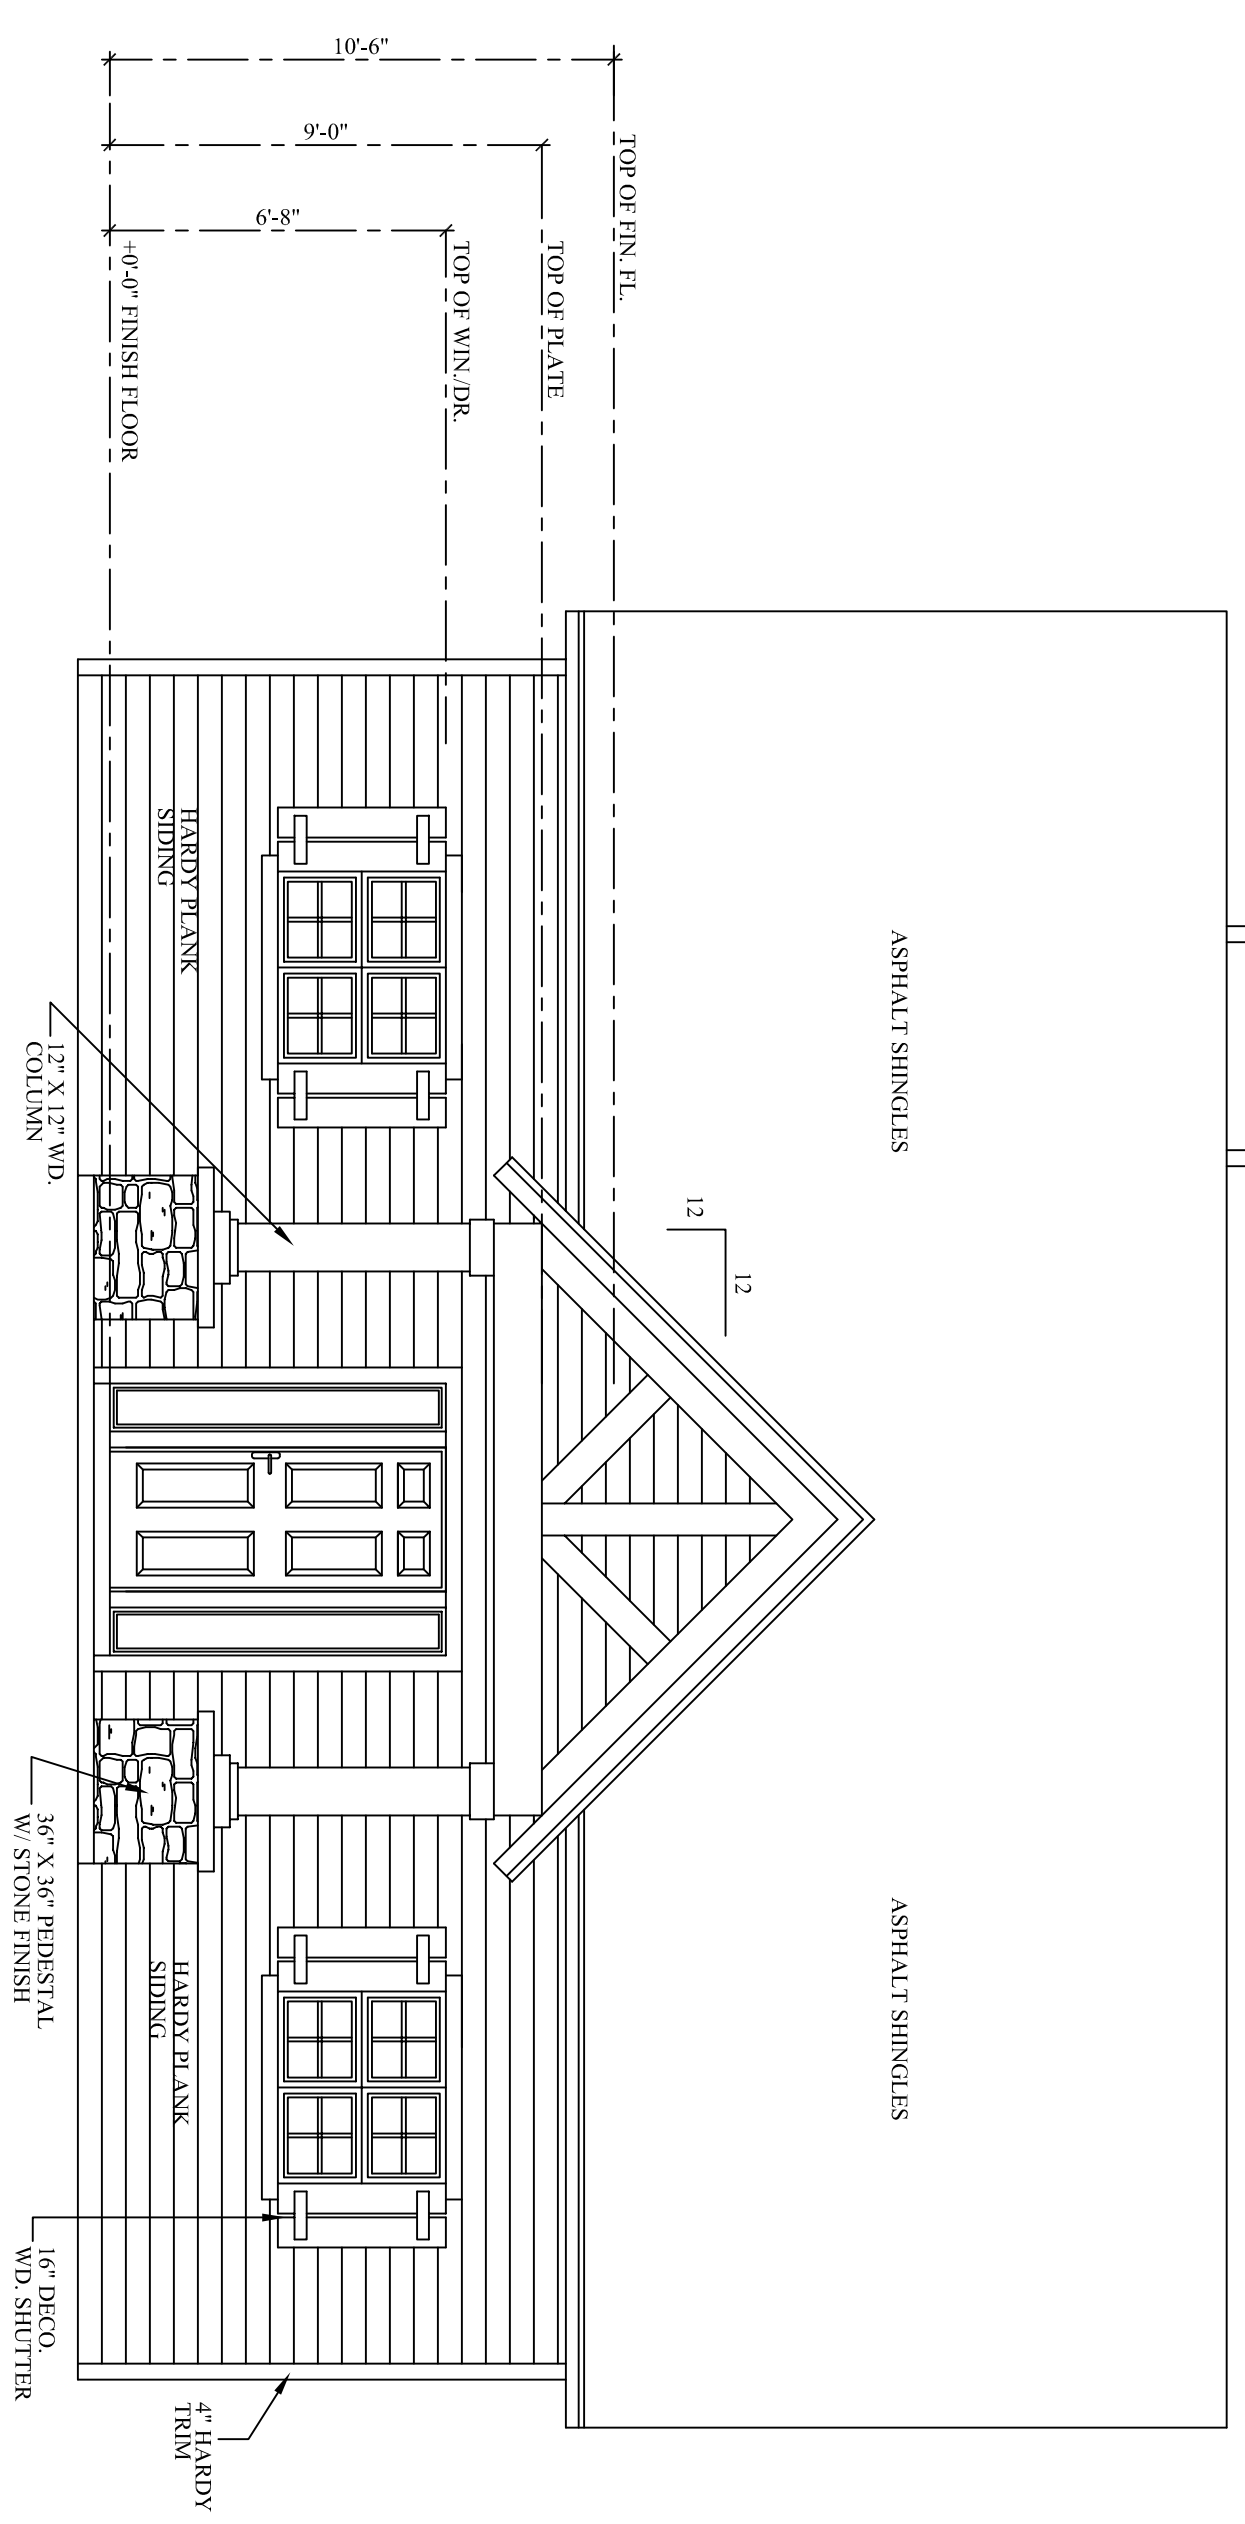

**FRONT ELEVATION**  
SCALE: 1/4" = 1'-0"

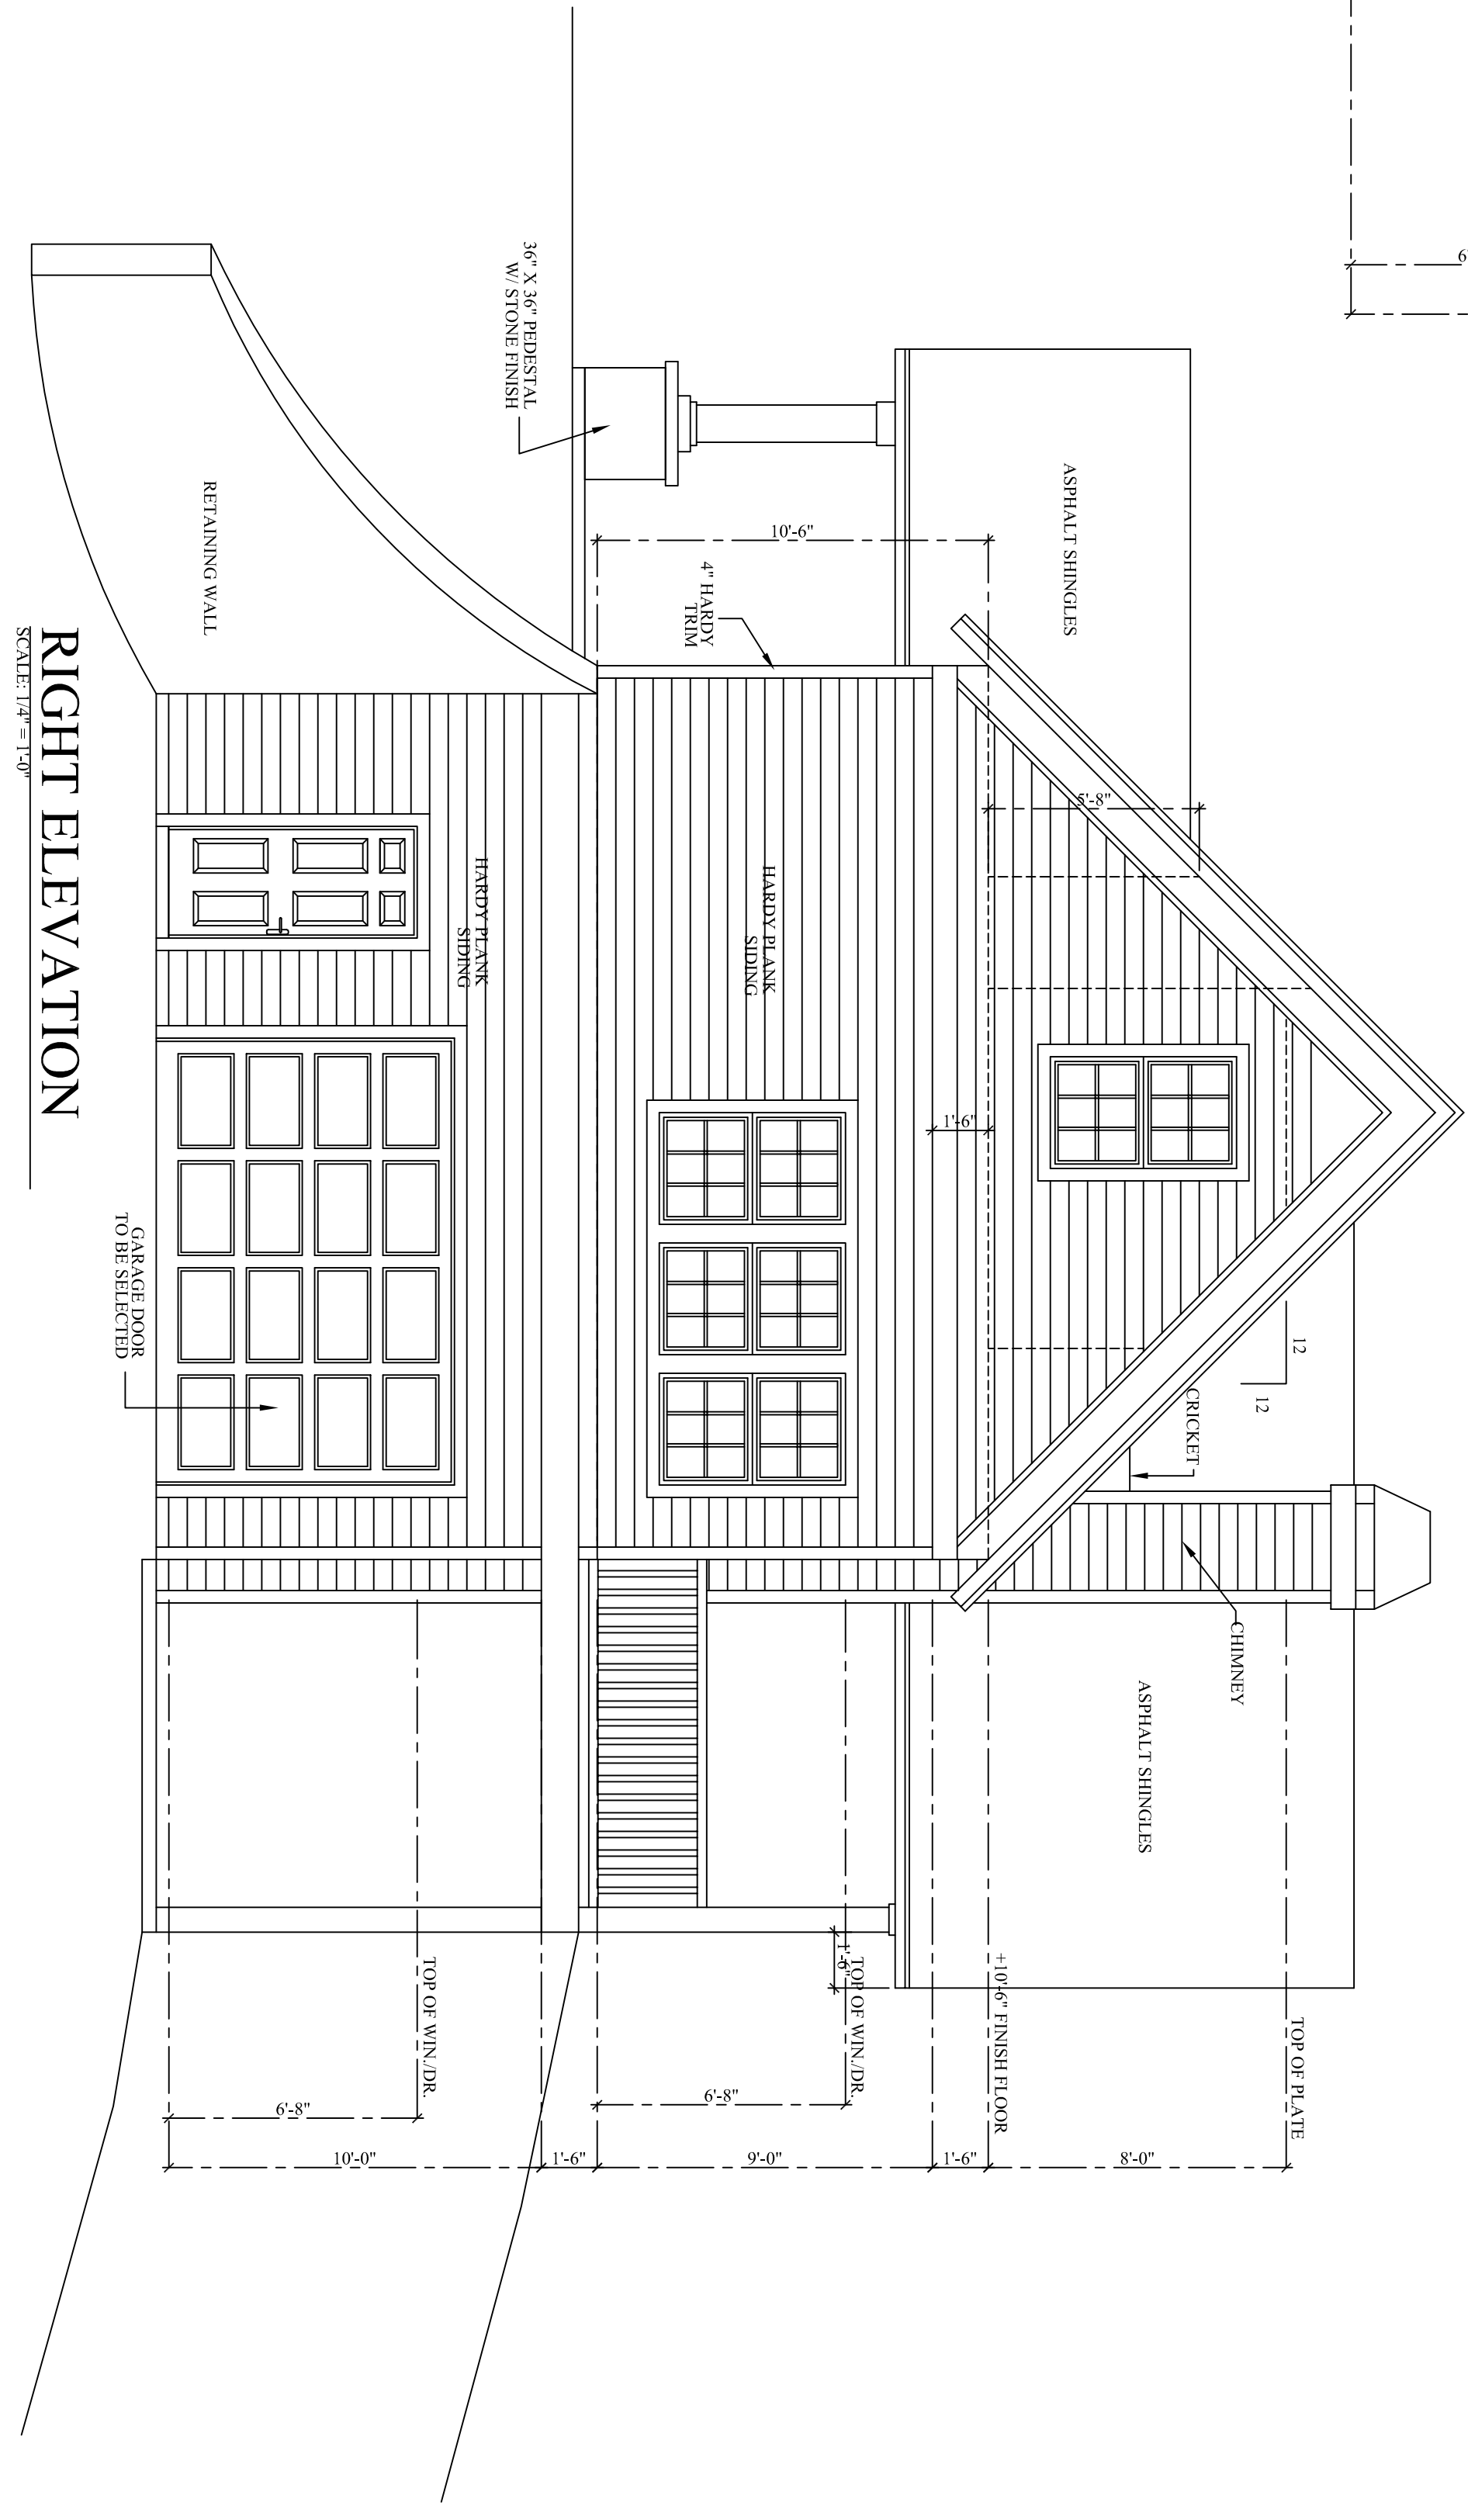

**RIGHT ELEVATION**  
SCALE: 1/4" = 1'-0"

**ELEVATIONS**

SCALE: 1/4" = 1'-0"  
DO NOT SCALE DRAWINGS USE GIVEN DIMENSIONS.  
Report Any Discrepancies Of Dimensions To The Architect  
Or Construction Superintendent Before Proceeding with work

ANY REPRODUCTION OF THESE PRINTS IS PROHIBITED BY FEDERAL COPYRIGHT LAWS. ANY ILLEGAL REPRODUCTION WILL BE AGGRESSIVELY PURSUED TO THE FULLEST EXTENT OF THE COPYRIGHT LAW.  
© THE BOYATT GALLERY OF HOMES

**DESIGNER DISCLAIMER:** Boyatt Gallery of Homes has put substantial care and effort into this home design and the completion of these construction drawings. However, Boyatt Gallery of Homes have no control over the construction materials, methods, or sequencing by the builder. For these reasons, as well as the gross variations in local building codes, Boyatt Gallery of Homes assumes no responsibility for any damages, including structural failures resulting from errors or omissions in these construction drawings. We strongly recommend that you, the homeowner, have these drawings thoroughly reviewed by a licensed architect, professional engineer, certified residential designer or general contractor licensed to practice in your area, in addition to your local building officials, prior to beginning construction.

SHEET #:  
**A-05**

DATE: 2010  
PROJECT: BGH4831-2.5  
DRAWN BY: BGH  
CHECKED BY:  
REVISIONS:

BOYATT PLANS IS ITS COMMON LAW COPYRIGHT AND OTHER PROTECTIVE RIGHT. THESE PLANS, BOOKS AND DRAWINGS ARE NOT TO BE REPRODUCED, COPIED, OR OTHERWISE USED IN ANY MANNER WITHOUT THE WRITTEN PERMISSION OF BOYATT PLANS. ANY REPRODUCTION OF THESE PLANS WITHOUT THE WRITTEN PERMISSION OF BOYATT PLANS IS STRICTLY PROHIBITED. THE PURCHASE OF A SET OF HOME PLANS IS EXCEPT FOR A LIMITED LICENSE TO USE THAT SET OF HOME PLANS FOR THE CONSTRUCTION OF ONE AND ONLY ONE DWELLING UNIT. THE PURCHASE OF ADDITIONAL SETS OF THAT HOME PLAN SHALL BE AT THE BUYER'S SOLE RISK AND WITHOUT LIABILITY TO BOYATT GALLERY OF HOMES. SIMILARLY, THE PURCHASE OF REPRODUCIBLE HOME PLANS, VELLUMS, MYLARS OR ELECTRONIC FILES TO MAKE COPIES OF THEM FOR THE CONSTRUCTION OF MORE THAN ONE DWELLING UNIT IS NOT TO BE CONSIDERED A LICENSE TO REPRODUCE OR TO MAKE COPIES OF THE PLANS FOR ANY OTHER PURPOSES. WHEREAS, A PURCHASER OF REPRODUCIBLE VELLUMS IS GRANTED A LICENSE TO MAKE COPIES AND TO MAKE AND MODIFICATIONS, REVISIONS, OR OTHER TO CUSTOMIZE THE HOME AS THEY SEE FIT. COPYRIGHT AND LICENSING OF HOME PLANS FOR CONSTRUCTION EXISTS TO PROTECT ALL PARTIES. COPYRIGHT LAW HAS BEEN RENEGOTIATED OVER THE PAST FEW YEARS. WHAT IS ENFORCEMENT COULD BE LIMITED TO THE EXTENT OF THE ORIGINAL PROPERTY AND DIGNITY OF THE ORIGINAL DESIGNER. ATTORNEY FEES, DAMAGES AND LOSS OF PROFITS ARE NOT LIMITED TO \$1,000,000 PLUS SPECIAL NOTE: COPYRIGHT LICENSE RELEASE FORM IS NONTRANSFERABLE FROM ITS ORIGINAL ISSUANCE PARTY.

THE ARCHITECT ASSUMES NO RESPONSIBILITY FOR THE CONSTRUCTION OF THIS HOME. THE ARCHITECT IS NOT TO BE HELD RESPONSIBLE FOR ANY DAMAGES, INCLUDING STRUCTURAL FAILURES, RESULTING FROM THE CONSTRUCTION OF THIS HOME.

**BOYATTPLANS.com**  
931 EAST MIN STREET  
SUITE B  
Blue Ridge, Georgia 30513  
Ph. 1-866-209-0247  
www.boyattplans.com

**BGH**  
PLANS DESIGNED BY B-DESIGN CORP.

PLAN NAME:  
**THE REDWOOD**

PLAN NUMBER:  
**BGH-8521-2.5**