


FRONT ELEVATION

SCALE: 1/4" = 1'-0"

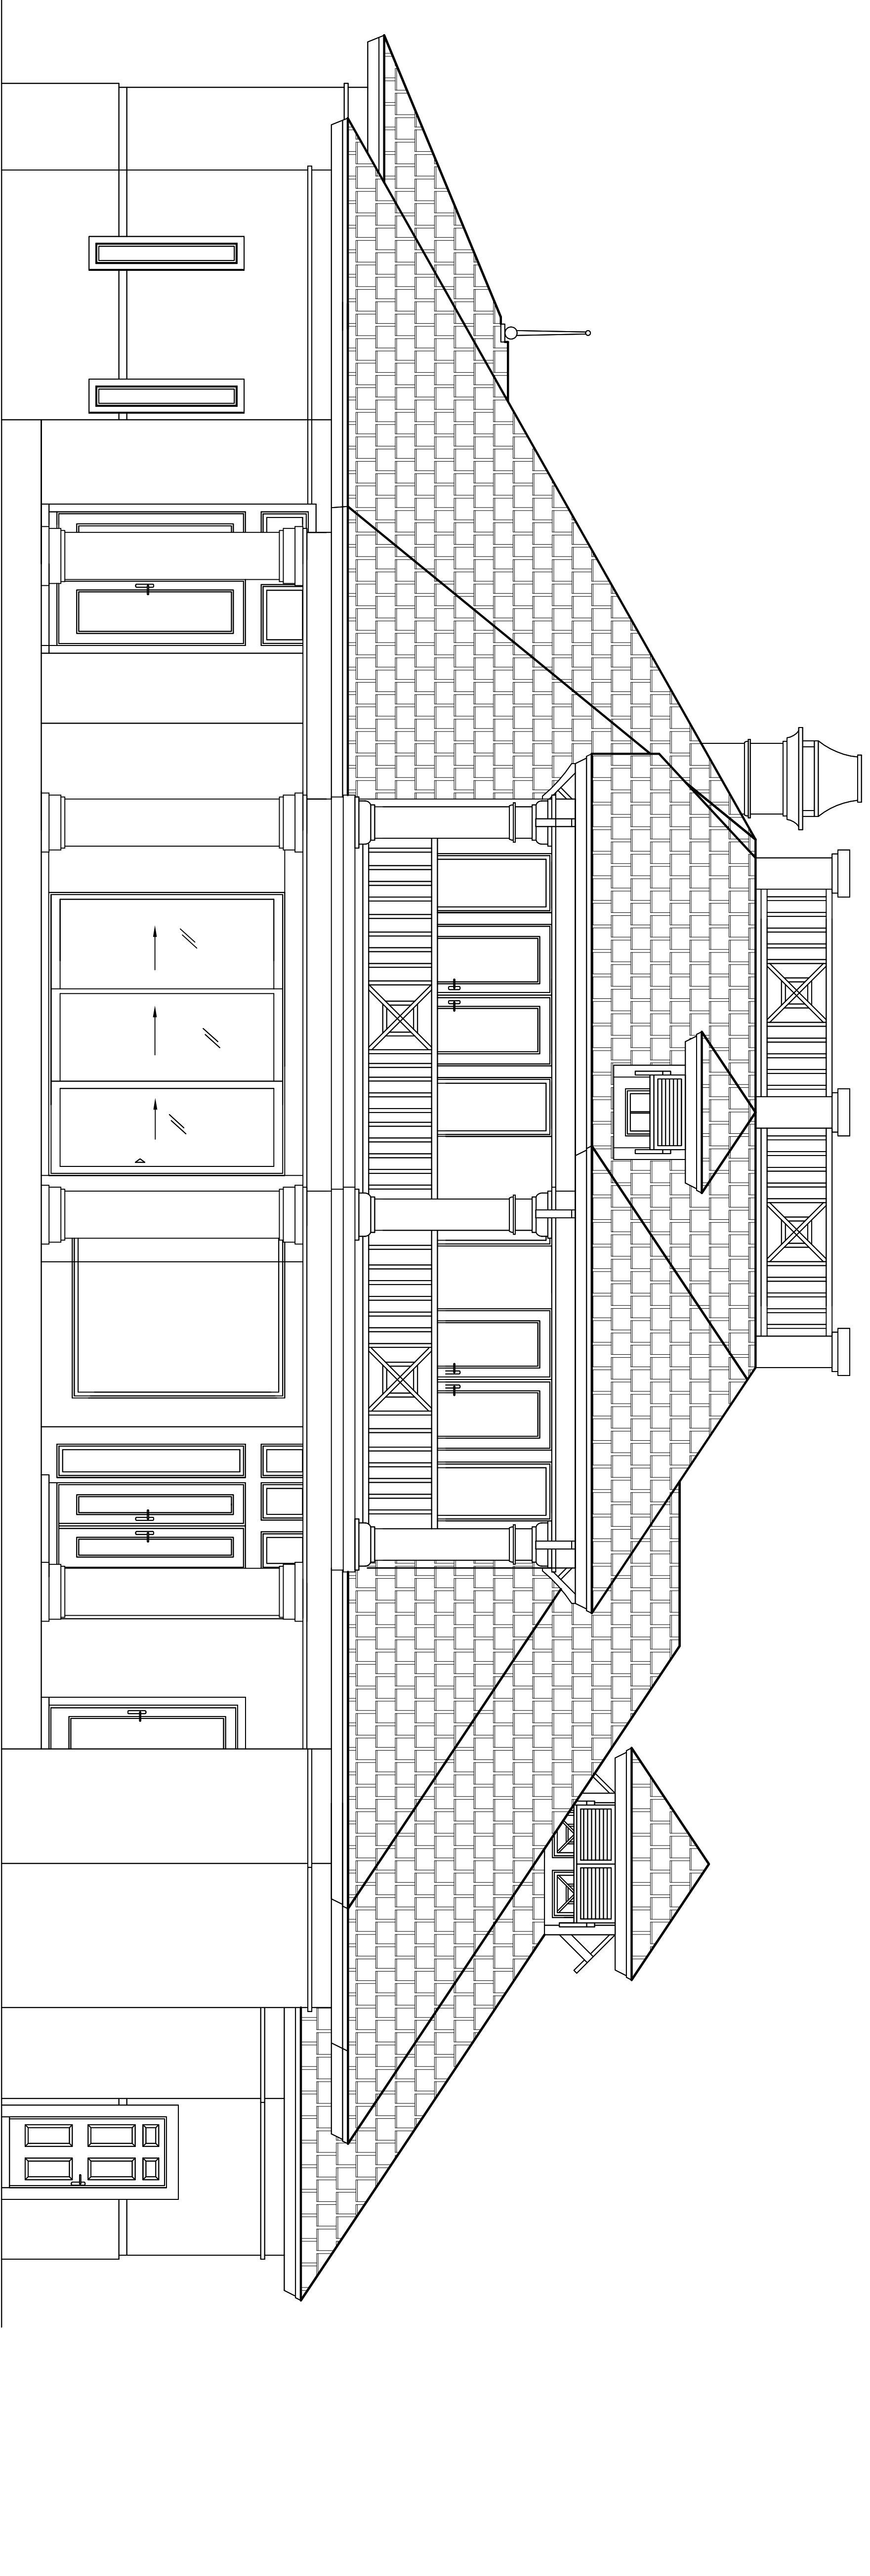

REAR ELEVATION

SCALE: 1/4" = 1'-0"

BERMUDA CAY

ELEVATIONS PLAN

PLAN NAME:
BERMUDA CAY

PLAN NUMBER:
BGH-3521-2

BOYATTPLANS.COM

931 EAST MAIN ST. SUITE B
BLUE RIDGE, GEORGIA 30513
Ph. 1-866-209-0247

www.boyattplans.com



PLANS DESIGNED BY B-DESIGN

THE OWNER OR CONTRACTOR SHALL BE TOTALLY RESPONSIBLE FOR THE ACCURACY OF THE INFORMATION PROVIDED AND SPECIFICALLY FOR THE INFORMATION PROVIDED TO THE ARCHITECT. THE ARCHITECT SHALL NOT BE RESPONSIBLE FOR THE ACCURACY OF THE INFORMATION PROVIDED TO THE ARCHITECT. THE ARCHITECT SHALL NOT BE RESPONSIBLE FOR THE ACCURACY OF THE INFORMATION PROVIDED TO THE ARCHITECT.

PROJECT DESIGNER: BOYATT PLANS, INC. 931 EAST MAIN ST. SUITE B, BLUE RIDGE, GA 30513. PHONE: 1-866-209-0247. FAX: 770-426-1111. WWW.BOYATTPLANS.COM. PROJECT # BGH-3521-2. DATE: 3/29/2010. DRAWN BY: T.B. CHECKED BY: REVISIONS:

DATE: 3/29/2010
PROJECT #: BGH-3521-2
DRAWN BY: T.B.
CHECKED BY:
REVISIONS:

SHEET #
A-11