


FRONT ELEVATION

SCALE: 3/16" = 1'-0"

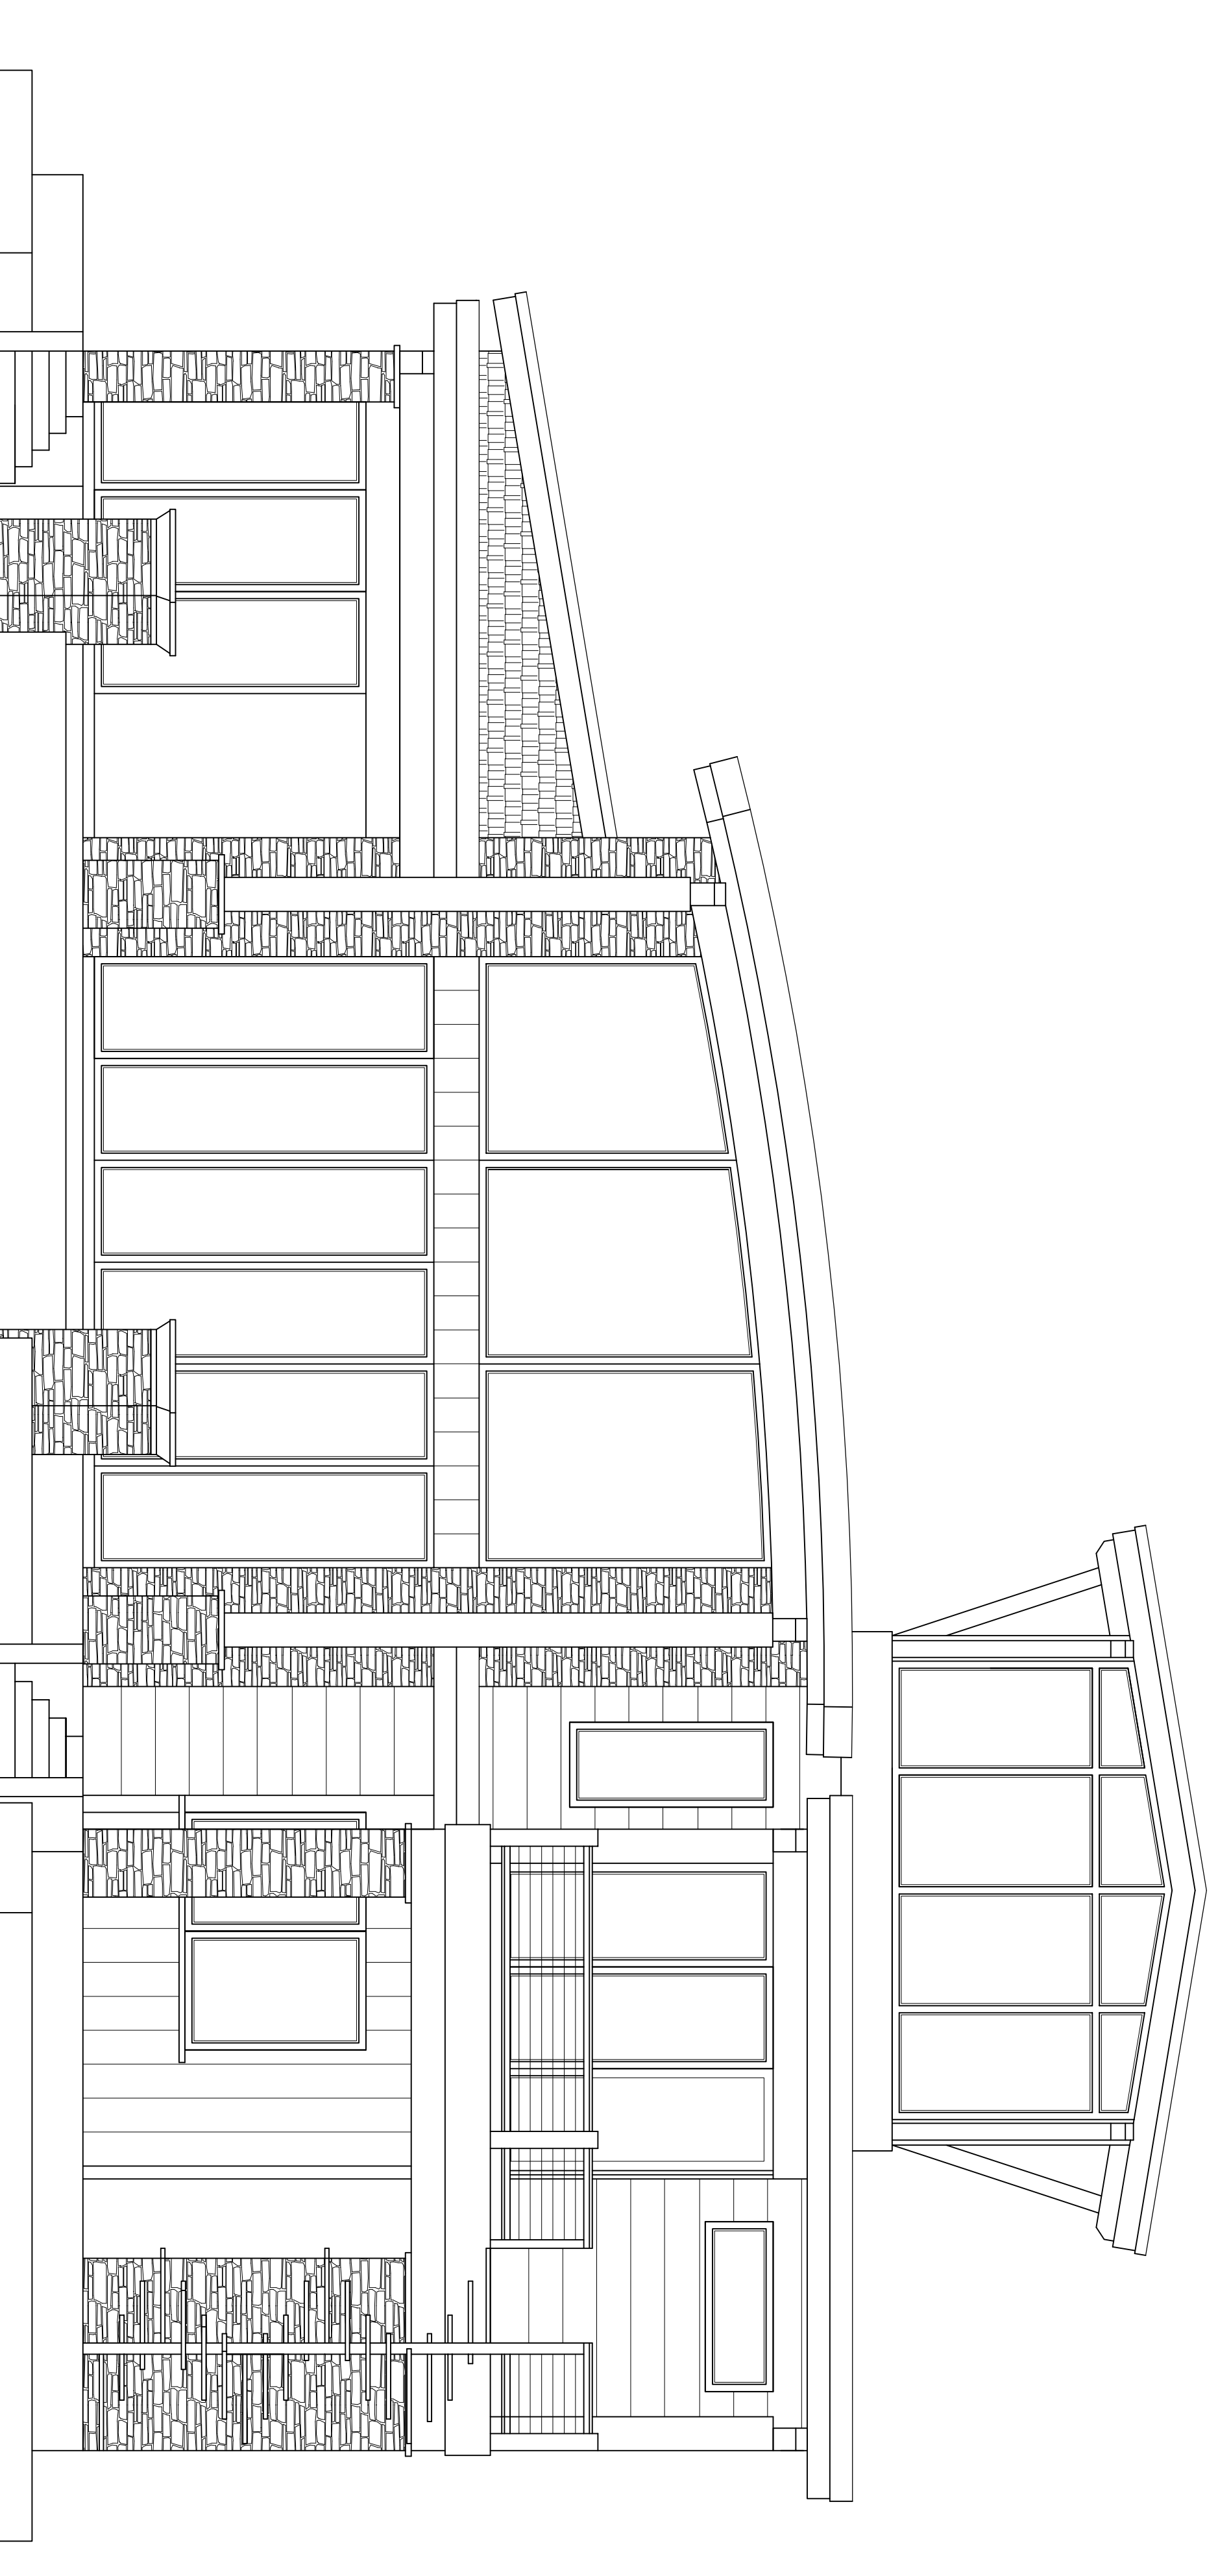

REAR ELEVATION

SCALE: 3/16" = 1'-0"

PLAN NAME:
BIG WATERS
PLAN NUMBER:
BGH-8103-3

BOYATTPLANS.COM

931 EAST MAIN ST. SUITE B
BLUE RIDGE, GEORGIA 30513
Ph. 1-866-209-0247

www.boyattplans.com



PLANS DESIGNED BY B-DESIGN

THE OWNER OR CONTRACTOR, FOR THE PROJECT AND SPECIFIC TO THE PROJECT, SHALL BE RESPONSIBLE FOR THE ACCURACY OF THE INFORMATION PROVIDED IN THIS DOCUMENT. THE ARCHITECT ASSUMES NO LIABILITY FOR THE ACCURACY OF THE INFORMATION PROVIDED IN THIS DOCUMENT.

BOYATT DESIGN
DESIGNER ASSUMES THE DESIGN LIABILITY FOR THESE PLANS, IDEAS AND CONCEPTS NOT TO BE REPRODUCED, COPIED OR OTHERWISE USED IN ANY MANNER WITHOUT THE WRITTEN CONSENT OF THE BOYATT DESIGNER. THE BOYATT DESIGNER SHALL BE RESPONSIBLE FOR ALL DESIGN AND CONSTRUCTION OF THE PROJECT AND THE BOYATT DESIGNER SHALL BE RESPONSIBLE FOR THE DESIGN OF ANY VARIATION FROM THE ORIGINAL DESIGN. THESE PLANS SHALL BE IN ACCORDANCE WITH STATE AND LOCAL CODES.

DATE: 2018
PROJECT #: BGH-8103-3
DRAWN BY: BGH
CHECKED BY:
REVISIONS:

SHEET #