

PLAN NAME:  
BELLA VISTA

PLAN NUMBER:  
BGH-8404-2

**BOYATTPLANS.COM**


931 EAST MAIN ST. SUITE B  
BLUE RIDGE, GEORGIA 30513  
Ph. 1-866-209-0247

www.boyattplans.com



THE OWNER OR CONTRACTOR, THE ARCHITECT, ENGINEER, AND/OR CONSULTANT SHALL BE RESPONSIBLE FOR OBTAINING ALL NECESSARY PERMITS AND APPROVALS FROM THE LOCAL BUILDING CODES AND ORDINANCES IN WRITING AND ANY FEDERAL, STATE, COUNTY AND ORDINANCES IN THE CONTRACT DOCUMENTS OF CONSTRUCTION TO COMPLY WITH ALL APPLICABLE CODES AND ORDINANCES.

THIS DRAWING IS THE PROPERTY OF BOYATT PLANS, INC. AND IS NOT TO BE REPRODUCED, COPIED, OR TRANSMITTED IN ANY MANNER WITHOUT THE WRITTEN PERMISSION OF BOYATT PLANS, INC. ANY UNAUTHORIZED USE OF THIS DRAWING IS PROHIBITED. BOYATT PLANS, INC. SHALL BE THE ABSOLUTE RESPONSIBILITY FOR THE ACCURACY OF THE INFORMATION CONTAINED HEREIN. BOYATT PLANS, INC. SHALL BE RESPONSIBLE FOR OBTAINING ALL NECESSARY PERMITS AND APPROVALS FROM THE LOCAL BUILDING CODES AND ORDINANCES IN WRITING AND ANY FEDERAL, STATE, COUNTY AND ORDINANCES IN THE CONTRACT DOCUMENTS OF CONSTRUCTION TO COMPLY WITH ALL APPLICABLE CODES AND ORDINANCES.

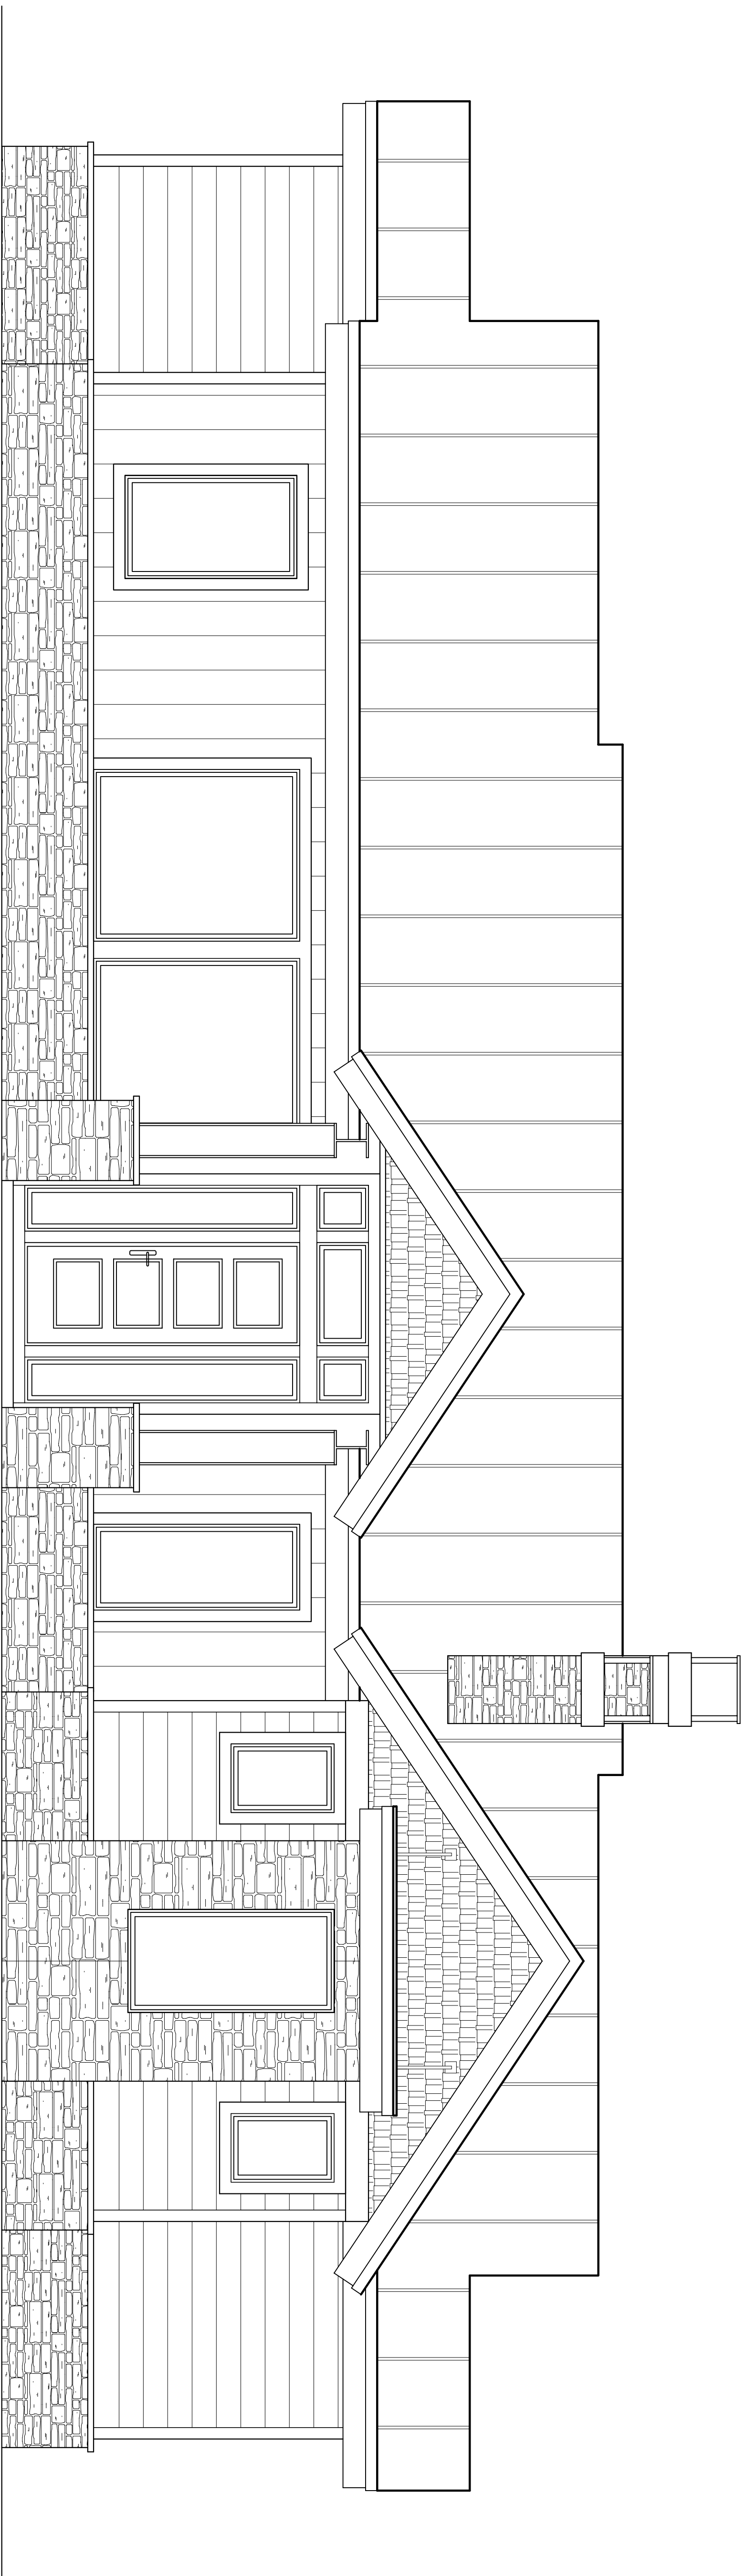

# FRONT ELEVATION

SCALE: 1/4" = 1'-0"

DATE: 2019  
PROJECT: BGH-8404-2  
DRAWN BY: BGH  
CHECKED BY:  
REVISIONS:

SHEET #:  
**A-08**