


FRONT ELEVATION

SCALE: 1/4" = 1'-0"

© COPYRIGHT 2006 BY BOYATT DESIGN CORP.

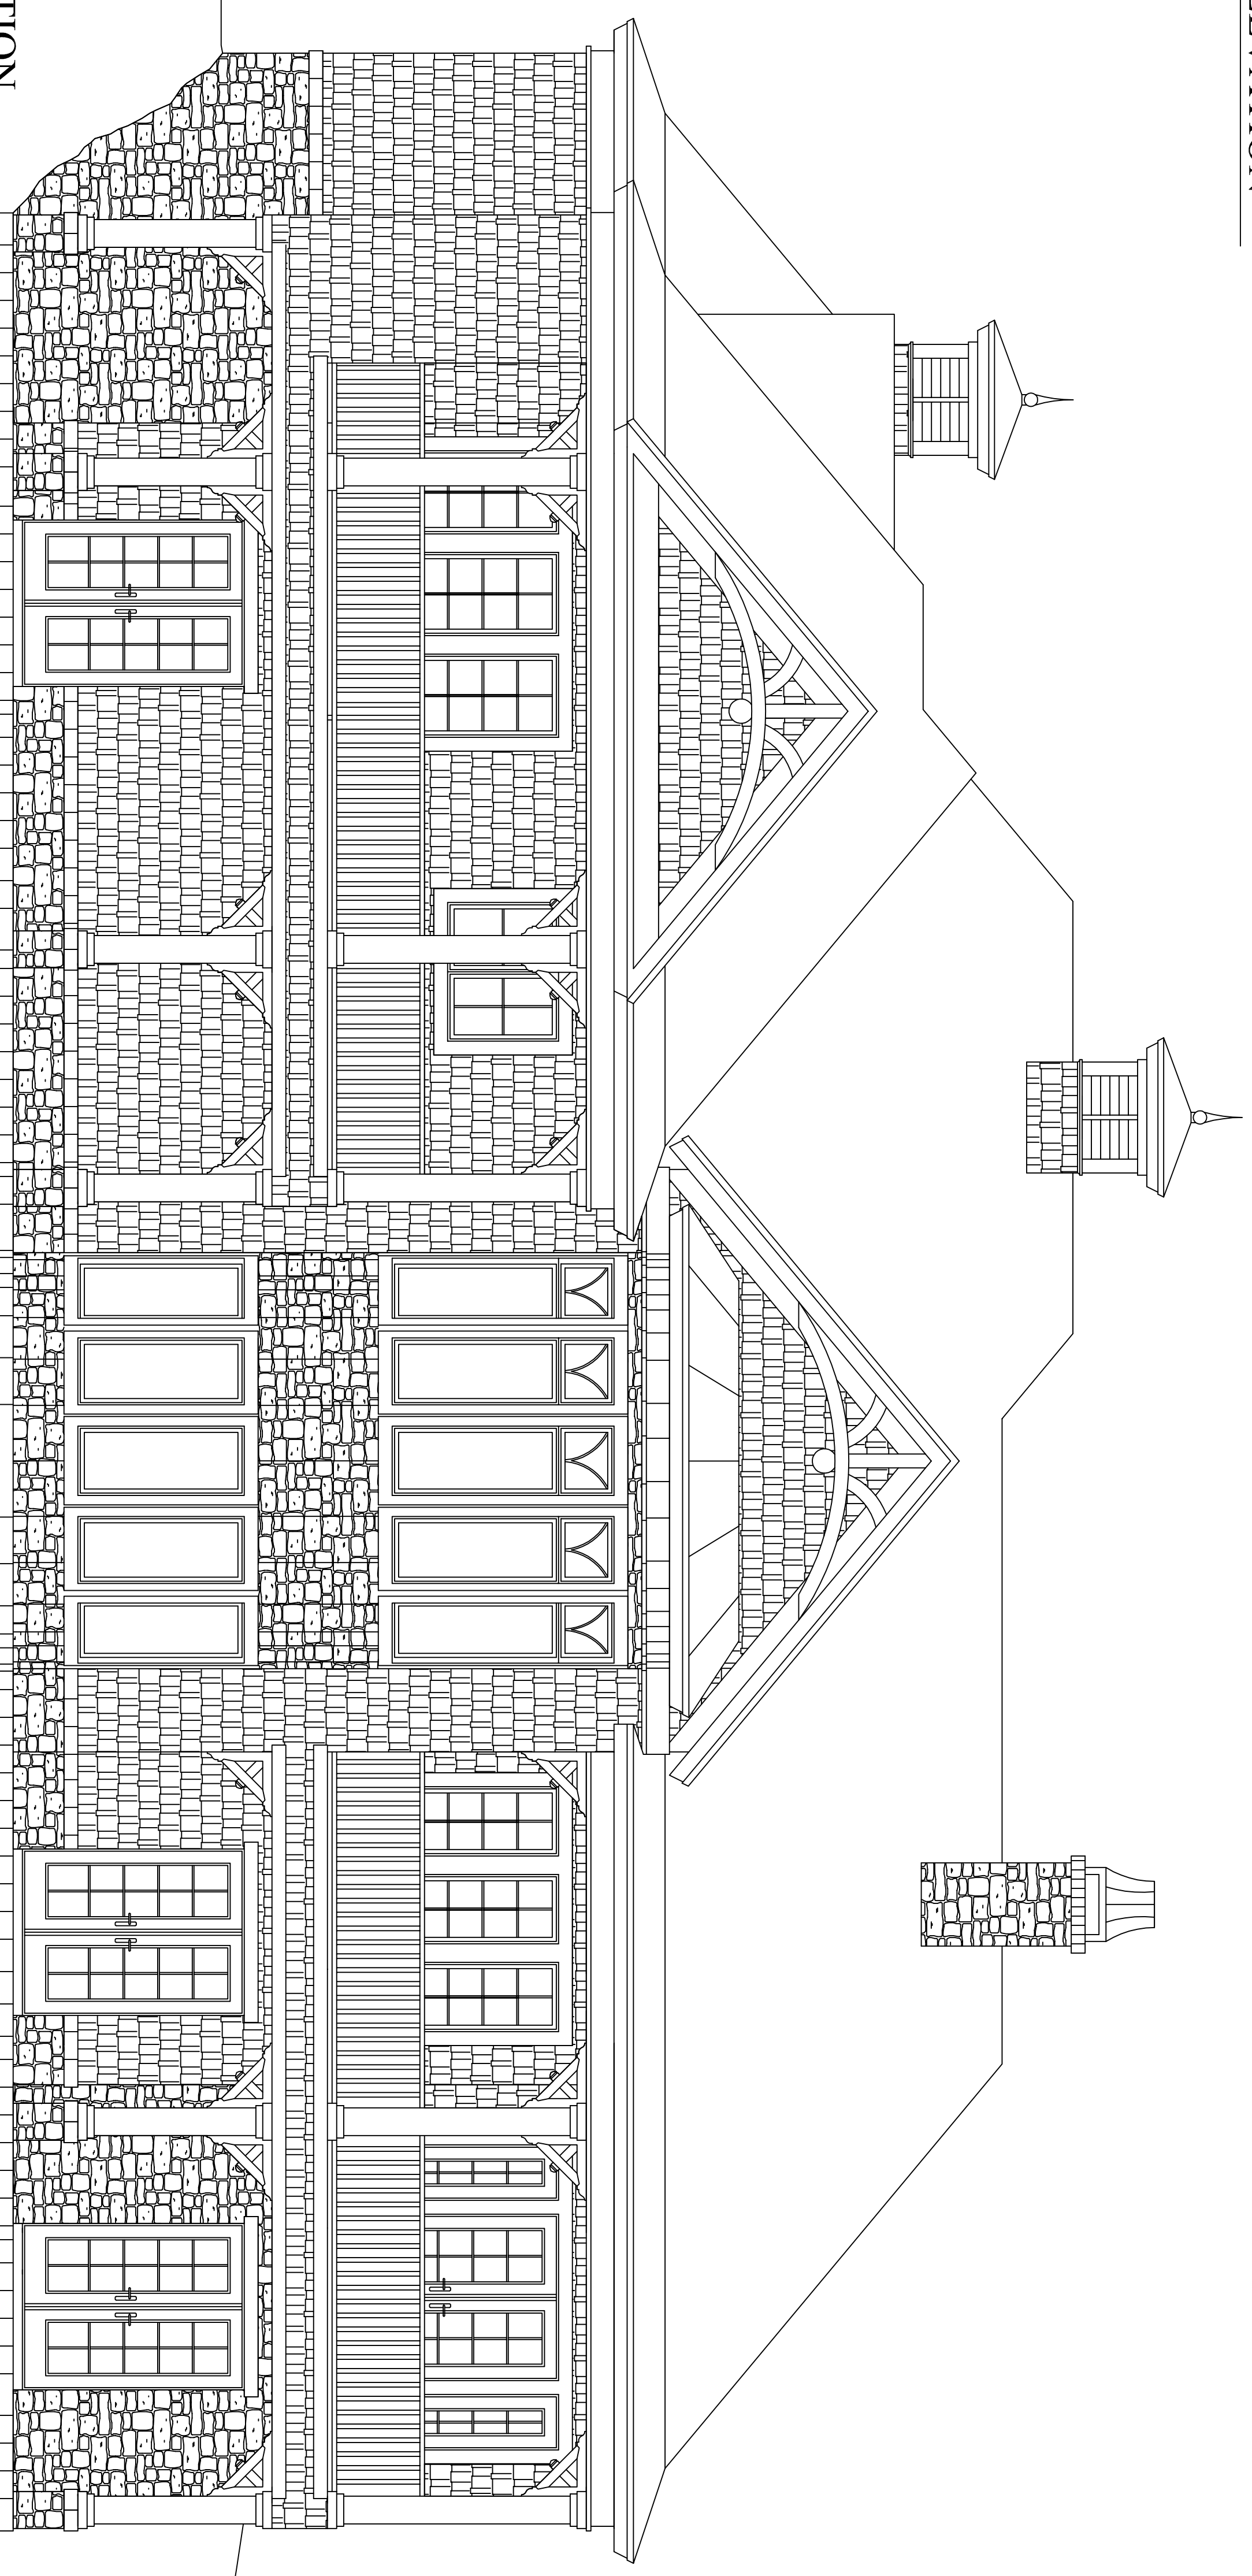

REAR ELEVATION

SCALE: 1/4" = 1'-0"

PLAN NAME:
GRAND VIEW

PLAN NUMBER:
BGH-8519

BOYATTPLANS.COM

931 EAST MAIN STREET SUITE B
BLUE RIDGE, GEORGIA 30513
Ph. 1-866-209-0247

www.boyattplans.com



PLANS DESIGNED BY BOYATT DESIGN CORP.

THE OWNER OR CONTRACTOR OF THIS CONSTRUCTION SHALL BE RESPONSIBLE FOR OBTAINING ALL NECESSARY PERMITS AND APPROVALS FROM THE LOCAL BUILDING DEPARTMENT AND JURISDICTIONAL AGENCIES. THE CONTRACTOR SHALL BE RESPONSIBLE FOR OBTAINING ALL NECESSARY PERMITS AND APPROVALS FROM THE LOCAL BUILDING DEPARTMENT AND JURISDICTIONAL AGENCIES. THE CONTRACTOR SHALL BE RESPONSIBLE FOR OBTAINING ALL NECESSARY PERMITS AND APPROVALS FROM THE LOCAL BUILDING DEPARTMENT AND JURISDICTIONAL AGENCIES.

BOYATTPLANS.COM
DATE: 2004
PROJECT: BGH-8519
DRAWN BY: bgh
CHECKED BY:
REVISED BY:

SHEET #:
A-09