



THE OWNER AND/OR CONTRACTOR SHALL BE TOTALLY RESPONSIBLE FOR THE CONSTRUCTION PHASE OF THIS PROJECT AND SHALL BE REQUIRED TO STRICTLY FOLLOW THE LOCAL BUILDING CODES AND ORDINANCES. THE ARCHITECTURAL DRAWINGS INCLUDED HEREIN REPRESENT THE DESIGN INTENT ONLY OF THE FLOOR PLANNING (TO INCLUDE THE CEILING PLAN) AND THE EXTERIOR DESIGN.

CERTAIN SECTIONS AND/OR DETAILS WITHIN THE DRAWINGS ARE INCLUDED TO SHOW GENERAL CONSTRUCTION ASSEMBLY OF BUILDING COMPONENTS AND TO EMPHASIZE CODE WORTHY ITEMS, BUT BY NO MEANS, REPRESENT ALL REQUIRED CONSTRUCTION TECHNIQUES, OR DETAILS NECESSARY FOR THE STRUCTURAL COMPLETION OR WEATHERPROOFING OF THIS PROJECT. THE CONTRACTOR SHALL BE RESPONSIBLE FOR OBTAINING ALL NECESSARY PERMITS AND FOR THE MATERIAL INTERFACING, AND DETAILING NOT OTHERWISE SHOWN ON THE DRAWINGS, TO INCLUDE, BUT NOT LIMITED TO THE FOLLOWING: FOUNDATION AND EXTERIOR WALL DESIGN, WATER PROOFING OF THE EXTERIOR ENVELOPE (WALLS, WINDOW/DOOR OPENINGS, AND ROOF), AND INTERIOR MATERIAL APPLICATIONS.

THE ELECTRICAL PLAN (S) ARE INCLUDED HEREIN TO BE USED AS A GUIDE FOR PLACEMENT OF ELECTRICAL APPARATUS ONLY (I.E. LIGHT FIXTURES, SWITCHES, DETECTORS, OUTLETS, PANELS, ETC.) AND DO NOT NECESSARILY REFLECT A KNOWLEDGE OF THE REQUIRED CIRCUITRY, INSTALLATION PRACTICES OR ELECTRICAL CODE REQUIREMENTS. IT IS THE RESPONSIBILITY OF THE CONTRACTOR TO INSURE THE ELECTRICAL POWER DISTRIBUTION AND LIGHTING DESIGN MEETS ALL APPLICABLE CODES.

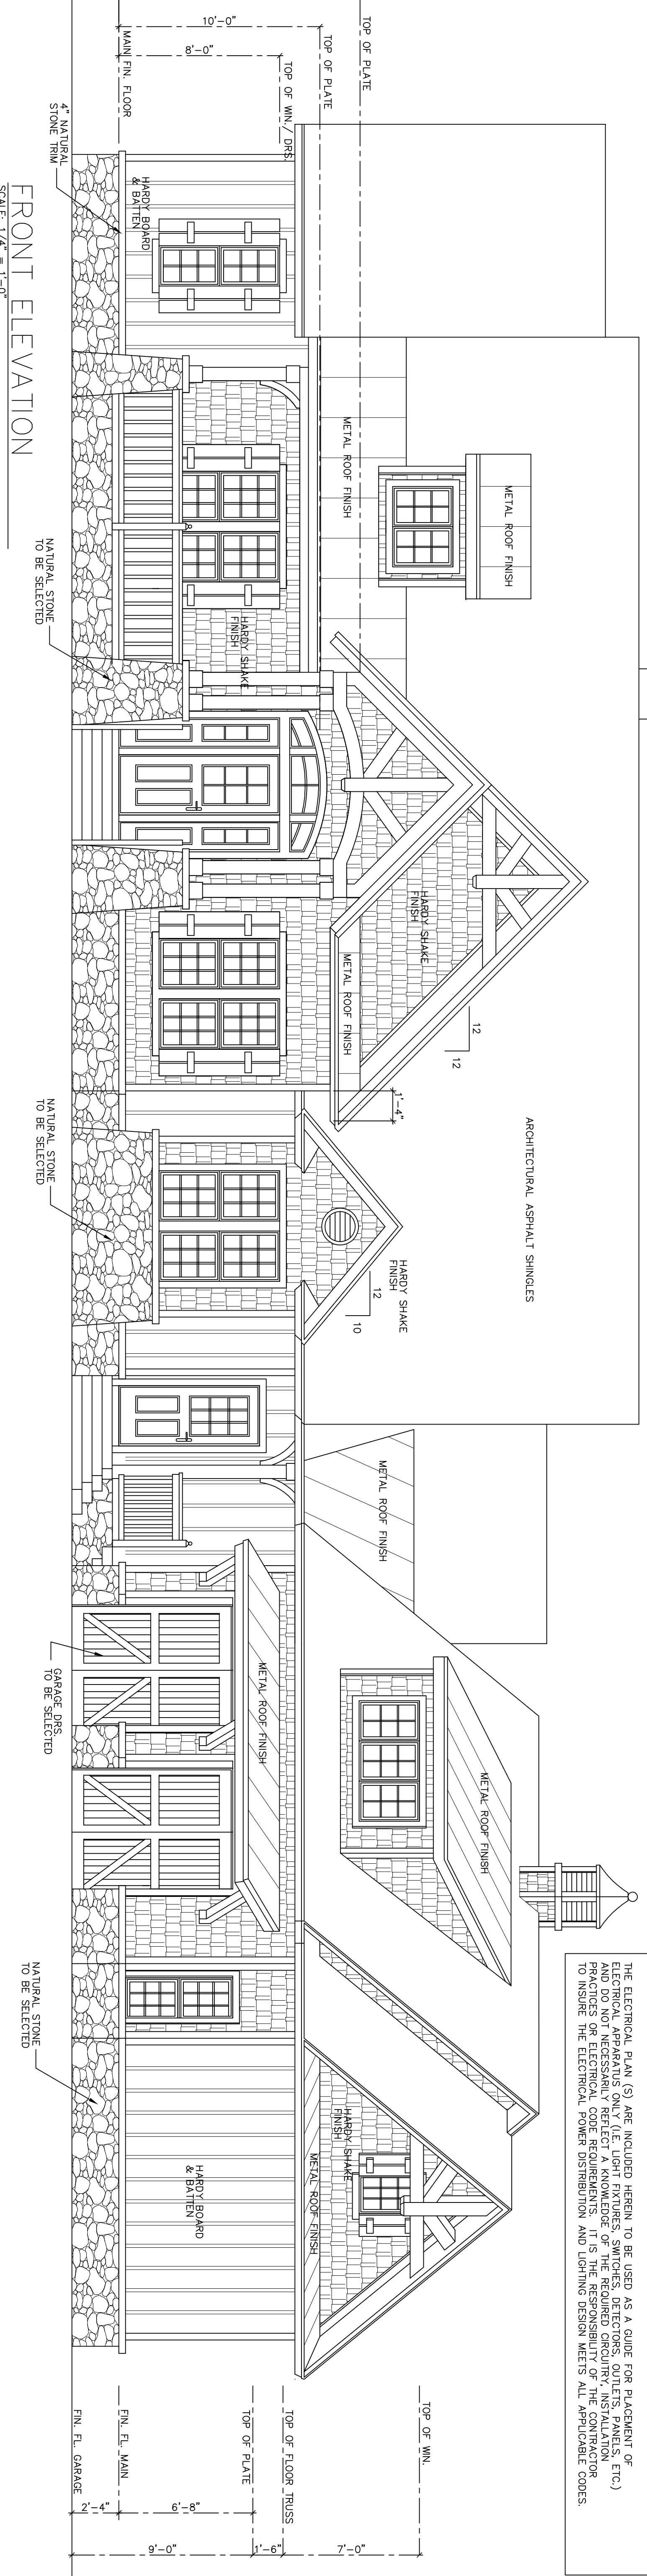

FRONT ELEVATION  
SCALE: 1/4" = 1'-0"

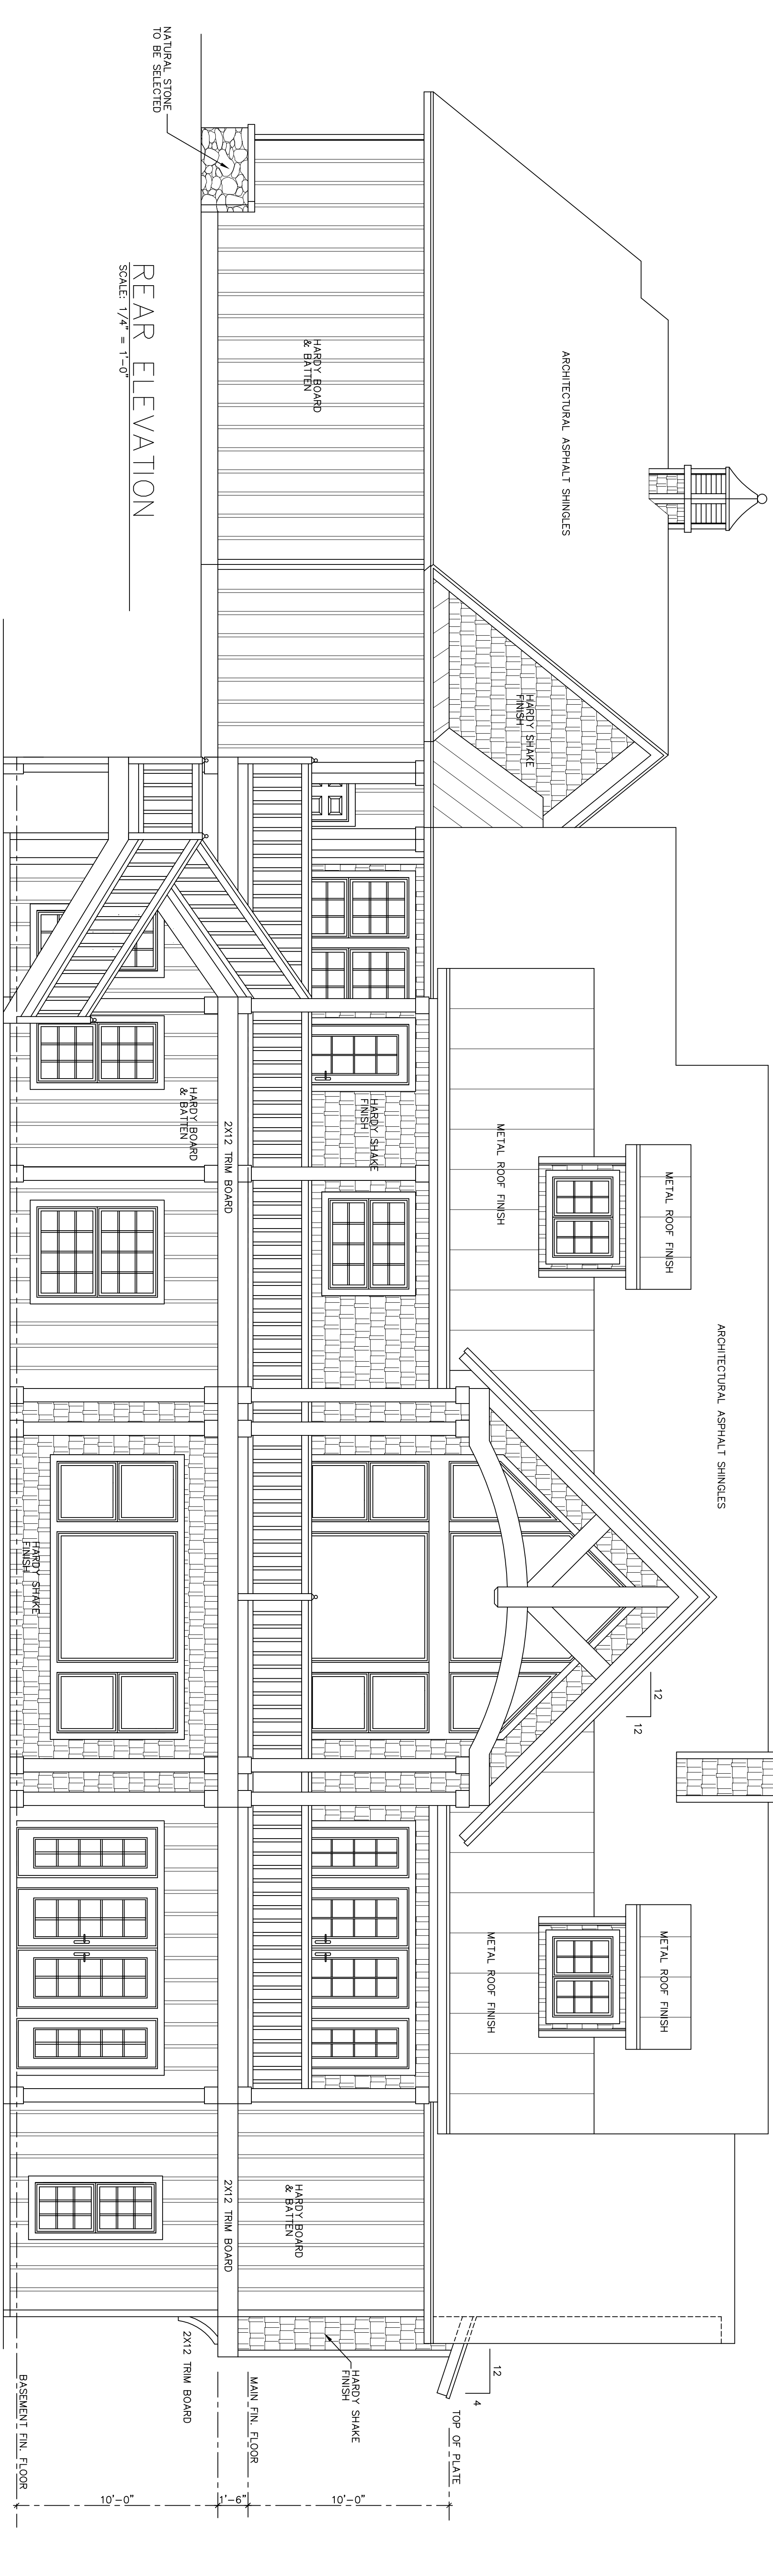


REAR ELEVATION  
SCALE: 1/2" = 1'-0"

DATE:	2010
PROJECT #:	BGH-8522-2
DRAWN BY:	BGH
CHECKED BY:	BGH
REVISIONS:	
SHEET #:	A-7

BOYATT PLANS OF HUNTSVILLE, ALABAMA, IS NOT RESPONSIBLE FOR THE CONSTRUCTION OF THIS PROJECT. THE CONTRACTOR SHALL BE RESPONSIBLE FOR OBTAINING ALL NECESSARY PERMITS AND FOR THE MATERIAL INTERFACING, AND DETAILING NOT OTHERWISE SHOWN ON THE DRAWINGS, TO INCLUDE, BUT NOT LIMITED TO THE FOLLOWING: FOUNDATION AND EXTERIOR WALL DESIGN, WATER PROOFING OF THE EXTERIOR ENVELOPE (WALLS, WINDOW/DOOR OPENINGS, AND ROOF), AND INTERIOR MATERIAL APPLICATIONS.

THE OWNER OR CONTRACTOR SHALL BE TOTALLY RESPONSIBLE FOR THE CONSTRUCTION PHASE OF THIS PROJECT AND SHALL BE REQUIRED TO STRICTLY FOLLOW THE LOCAL BUILDING CODES AND ORDINANCES. THE ARCHITECTURAL DRAWINGS INCLUDED HEREIN REPRESENT THE DESIGN INTENT ONLY OF THE FLOOR PLANNING (TO INCLUDE THE CEILING PLAN) AND THE EXTERIOR DESIGN.

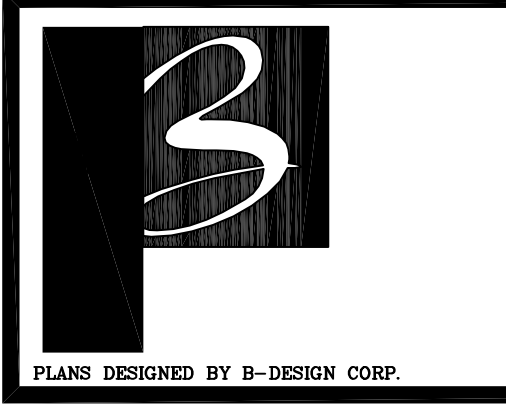

**BOYATTPLANS.com**  
3387 East 1st Street  
Suite C  
Blue Ridge, Georgia 30513  
Ph. 1-866-209-0247  
www.boyattplans.com

PLAN NAME:  
**HIDDEN PINES**

PLAN NUMBER:  
**BGH-8522-2**