


**THE OWNER AND/OR CONTRACTOR:**


SHALL BE TOTALLY RESPONSIBLE FOR THE CONSTRUCTION PHASE OF THIS PROJECT AND SHALL BE RESPONSIBLE FOR OBTAINING ALL NECESSARY PERMITS AND INSURANCE. THE DESIGNER'S RESPONSIBILITY IS LIMITED TO THE DESIGN INTENT ONLY OF THE FLOOR PLANNING DRAWINGS INCLUDING HEREIN REPRESENT THE DESIGN INTENT ONLY OF THE FLOOR PLANNING (TO INCLUDE THE CEILING PLANE) AND THE EXTERIOR DESIGN.

CERTAIN SECTIONS AND/OR DETAILS WITHIN THE DRAWINGS ARE INCLUDED TO SHOW GENERAL IDEAS, BUT BY NO MEANS REPRESENT ALL REQUIRED CONSTRUCTION FINISHING TECHNIQUES, OR DETAILING NECESSARY FOR THE STRUCTURAL COMPLETION OR WEATHERPROOFING OF THIS PROJECT. THE OWNER/CONTRACTOR SHALL ASSUME THE RESPONSIBILITY FOR ALL CONSTRUCTION ASSEMBLY PRACTICES, MATERIALS, WORKMANSHIP, FOUNDATION, AND EXTERIOR WALL DESIGN. WATER PROOFING OF THE EXTERIOR ENVELOPE (WALLS, WINDOW/DOOR OPENINGS, AND ROOF), AND INTERIOR MATERIAL APPLICATIONS, THE ELECTRICAL PLAN(S) ARE INCLUDED HEREIN TO BE USED AS A GUIDE FOR PLACEMENT OF ELECTRICAL PANELS, SWITCHES, AND LIGHT FIXTURES. THE CONTRACTOR SHALL BE RESPONSIBLE FOR VERIFYING AND DO NOT NECESSARILY REFLECT A KNOWLEDGE OF THE REQUIRED ELECTRICAL INSTALLATION PRACTICES OR ELECTRICAL CODE REQUIREMENTS. IT IS THE RESPONSIBILITY OF THE CONTRACTOR TO INSURE THE ELECTRICAL POWER DISTRIBUTION AND LIGHTING DESIGN MEETS ALL APPLICABLE CODES.

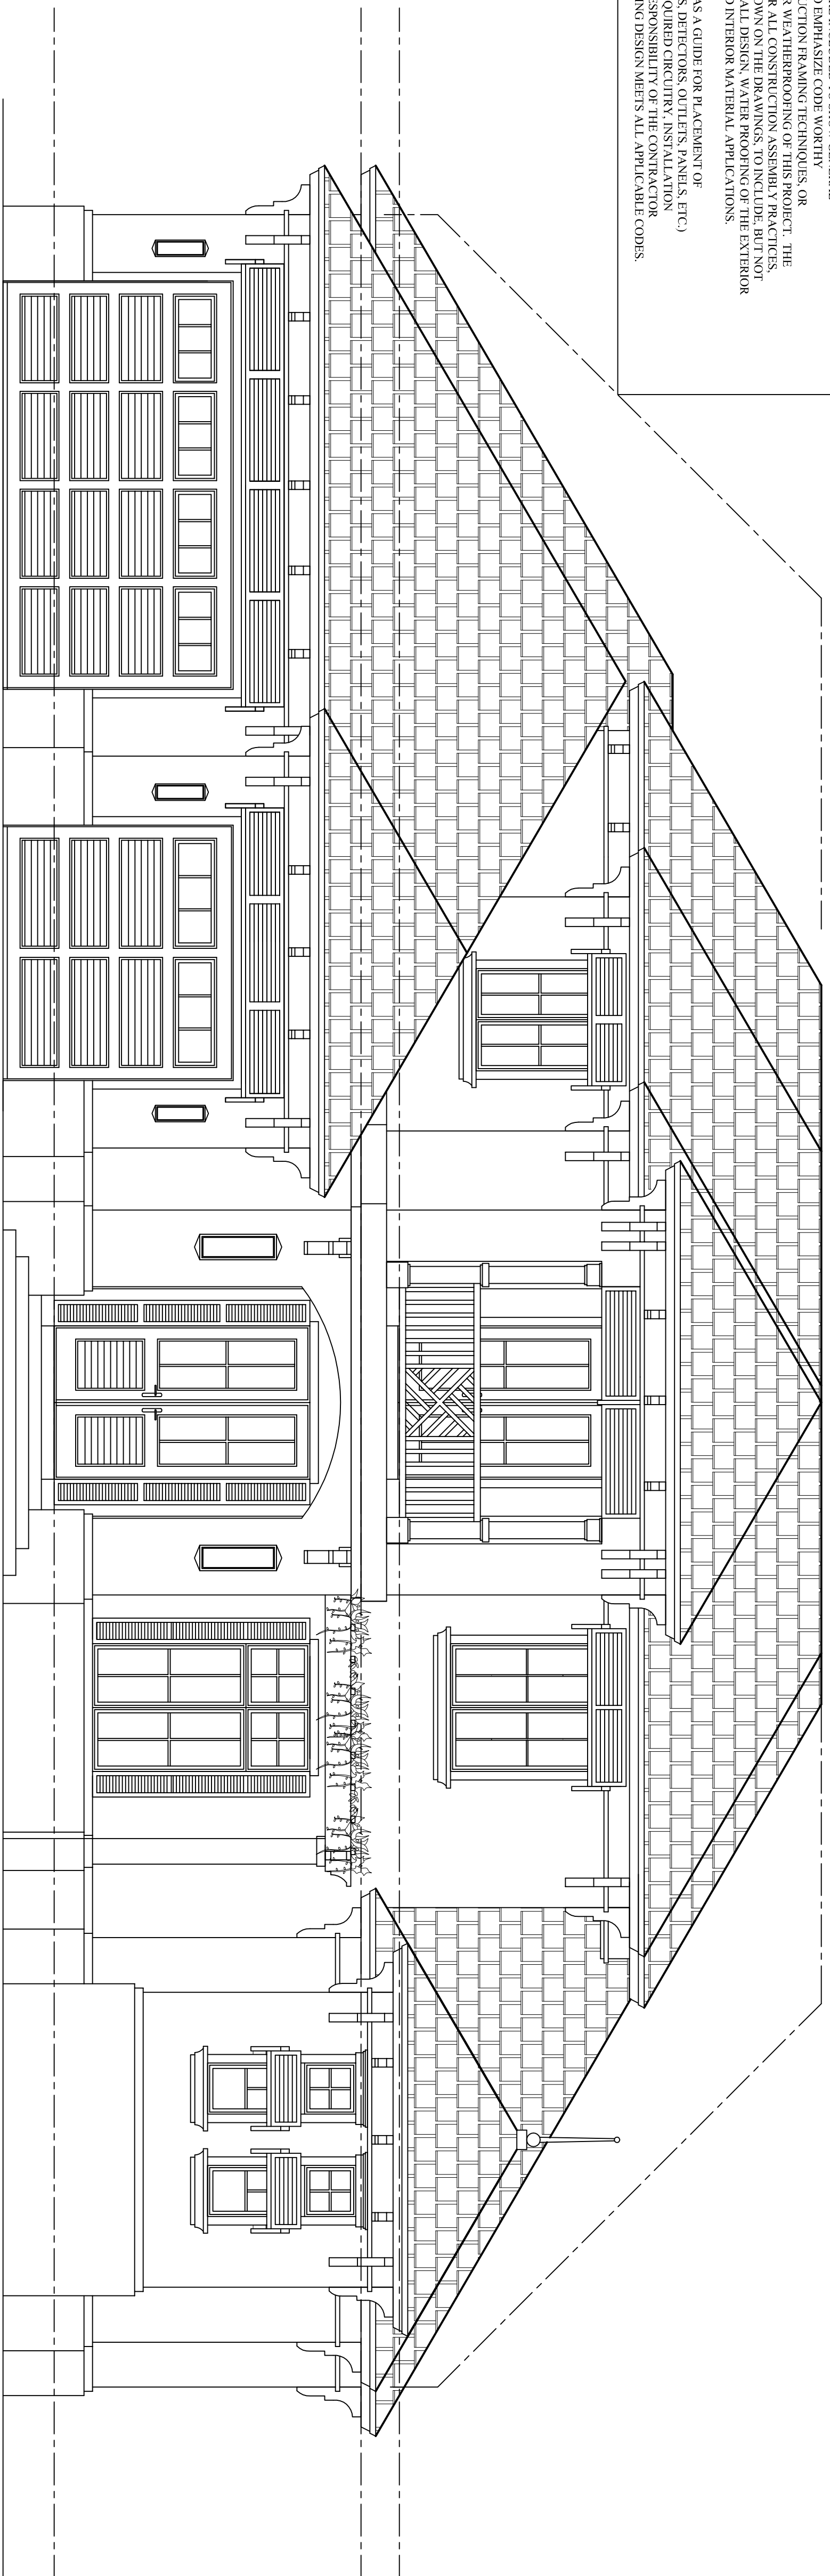

**FRONT ELEVATION**

SCALE: 1/4" = 1'-0"

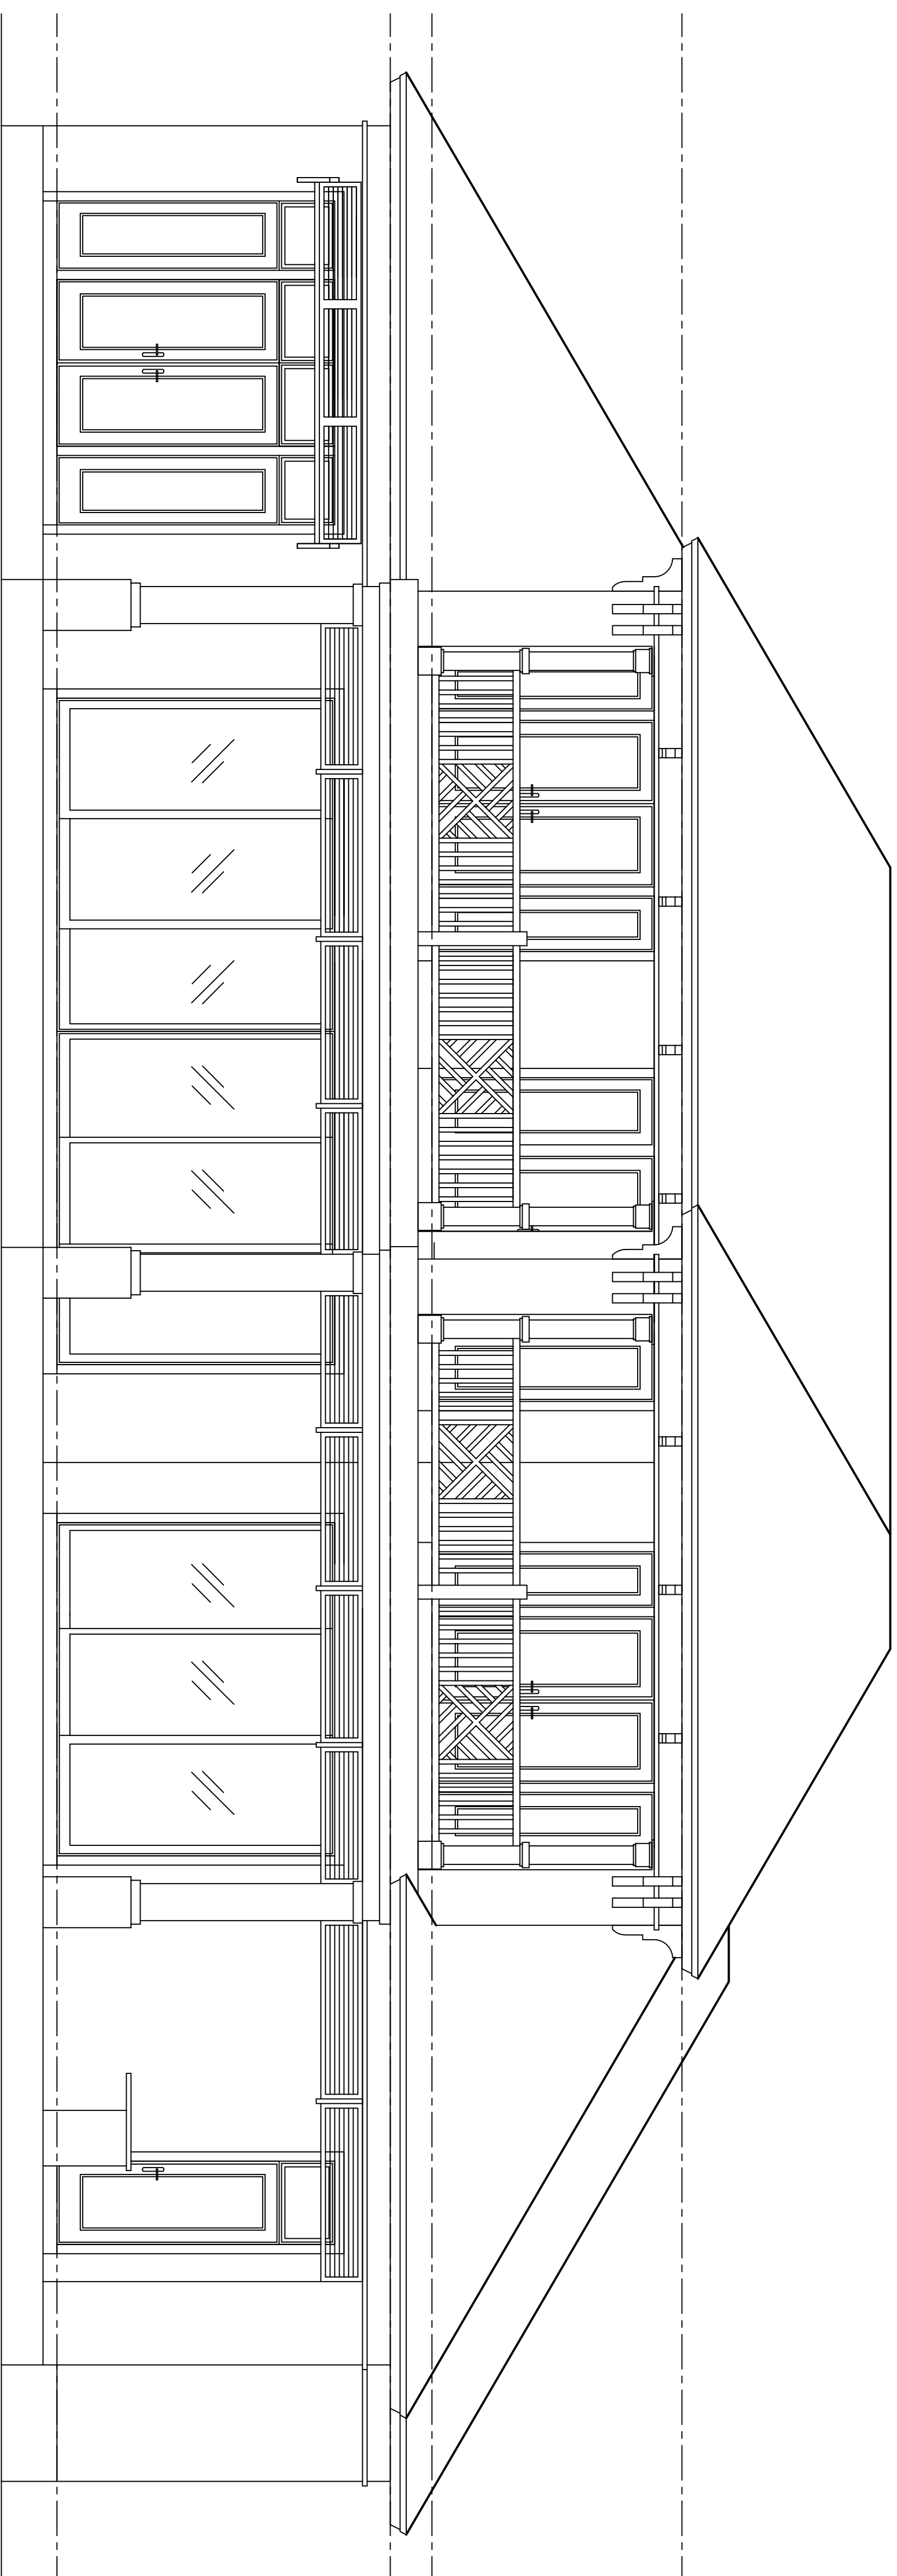

**REAR ELEVATION**

SCALE: 1/4" = 1'-0"




**BOYATT DESIGN**

Residential Designers, & Planners

931 EAST MAIN STREET SUITE B  
 BLUE RIDGE, GEORGIA 30513  
 (706) 632-7212 (866) 209-0247  
 (239) 592-0221 NAPLES, FLORIDA OFFICE

PROPOSED RESIDENCE FOR:  
**1877 6TH STREET S.**  
 AQUALANE SHORES- NAPLES FLORIDA

**TBPRICE BUILDERS**  
 239-250-4776

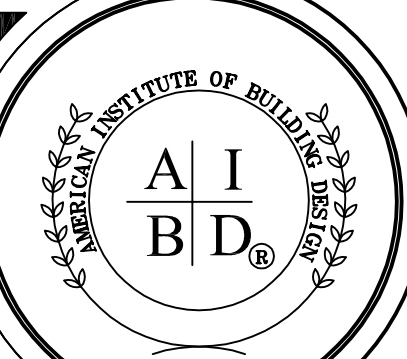

THE OWNER OR CONTRACTOR SHALL BE TOTALLY RESPONSIBLE FOR THE CONSTRUCTION PHASE OF THIS PROJECT AND STRICTLY FOLLOW THE LOCAL BUILDING CODES AND ORDINANCES. THEY SHALL ALSO NOTIFY THE DESIGNER IN WRITING FOR ANY ERRORS, OMISSIONS, OR NON-COMFORMANCE OF SUCH CODES AND ORDINANCES IN THE CONSTRUCTION DOCUMENTS PRIOR TO COMMENCEMENT OF CONSTRUCTION. THE DESIGNER'S RECORD HAS NOT BEEN RETAINED AND IS NOT RESPONSIBLE FOR THE COORDINATION OF THE TRADE OR THEIR CONSTRUCTION METHODS, FIELD SUPERVISION, JOB SAFETY (OSHA) OR EMPLOYER LAW REQUIREMENTS AND ALL SUCH MATTERS SHALL BE THE ABSOLUTE RESPONSIBILITY OF THE OWNER, GENERAL CONTRACTOR, OR THEIR DESIGNER. THESE CONSTRUCTION DOCUMENTS, WERE PREPARED FOR THE SOLE PURPOSE OF OBTAINING A PERMIT AND AS A CONSTRUCTION GUIDE AND ARE NOT APPROVED UNLESS SIGNED AND SEALED IN THE SPACE PROVIDED.

BOYATT DESIGN, INC. is a registered professional engineering firm in the State of Florida. The design of this project was prepared by BOYATT DESIGN, INC. and is the property of BOYATT DESIGN, INC. and shall not be reproduced, stored in a retrieval system, or transmitted in any form or by any means, electronic, mechanical, photocopying, recording, or by any information storage and retrieval system, without the prior written permission of BOYATT DESIGN, INC. BOYATT DESIGN, INC. shall not be held responsible for any errors or omissions in this drawing. 

DATE: 07/20/2015  
 PROJECT #: \_\_\_\_\_  
 DRAWN BY: TB  
 CHECKED BY: \_\_\_\_\_  
 FILENAME: I.  
 REVISIONS: 08/17/2015

SHEET #:  
**A-06**